
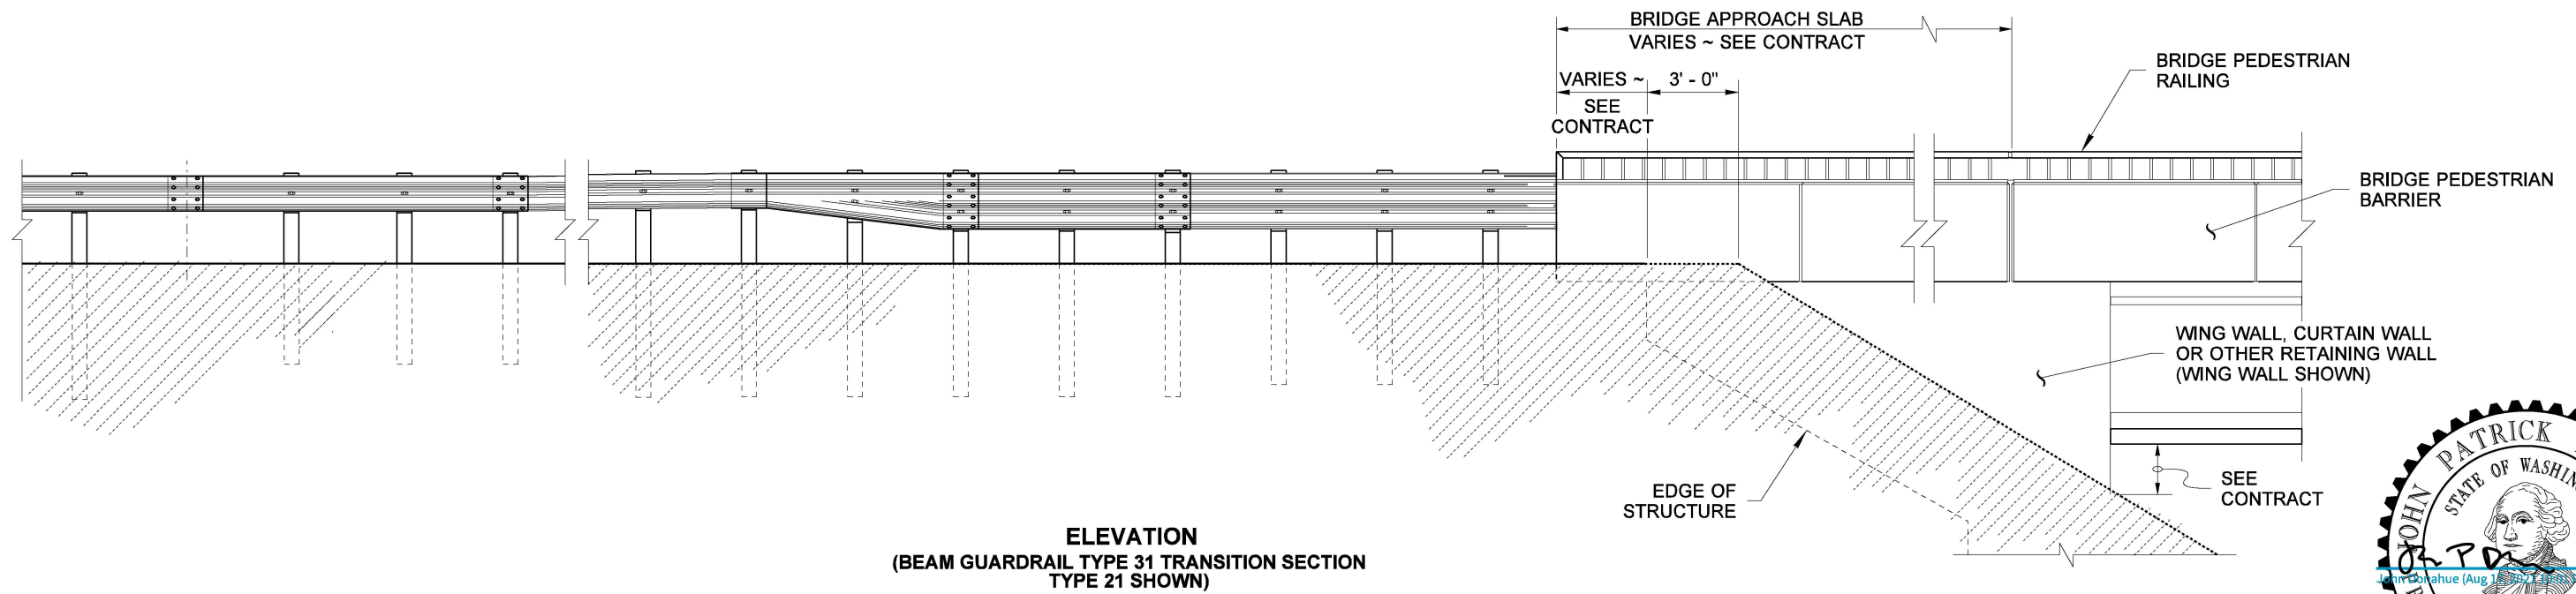


DRAWN BY: FERN LIDDELL

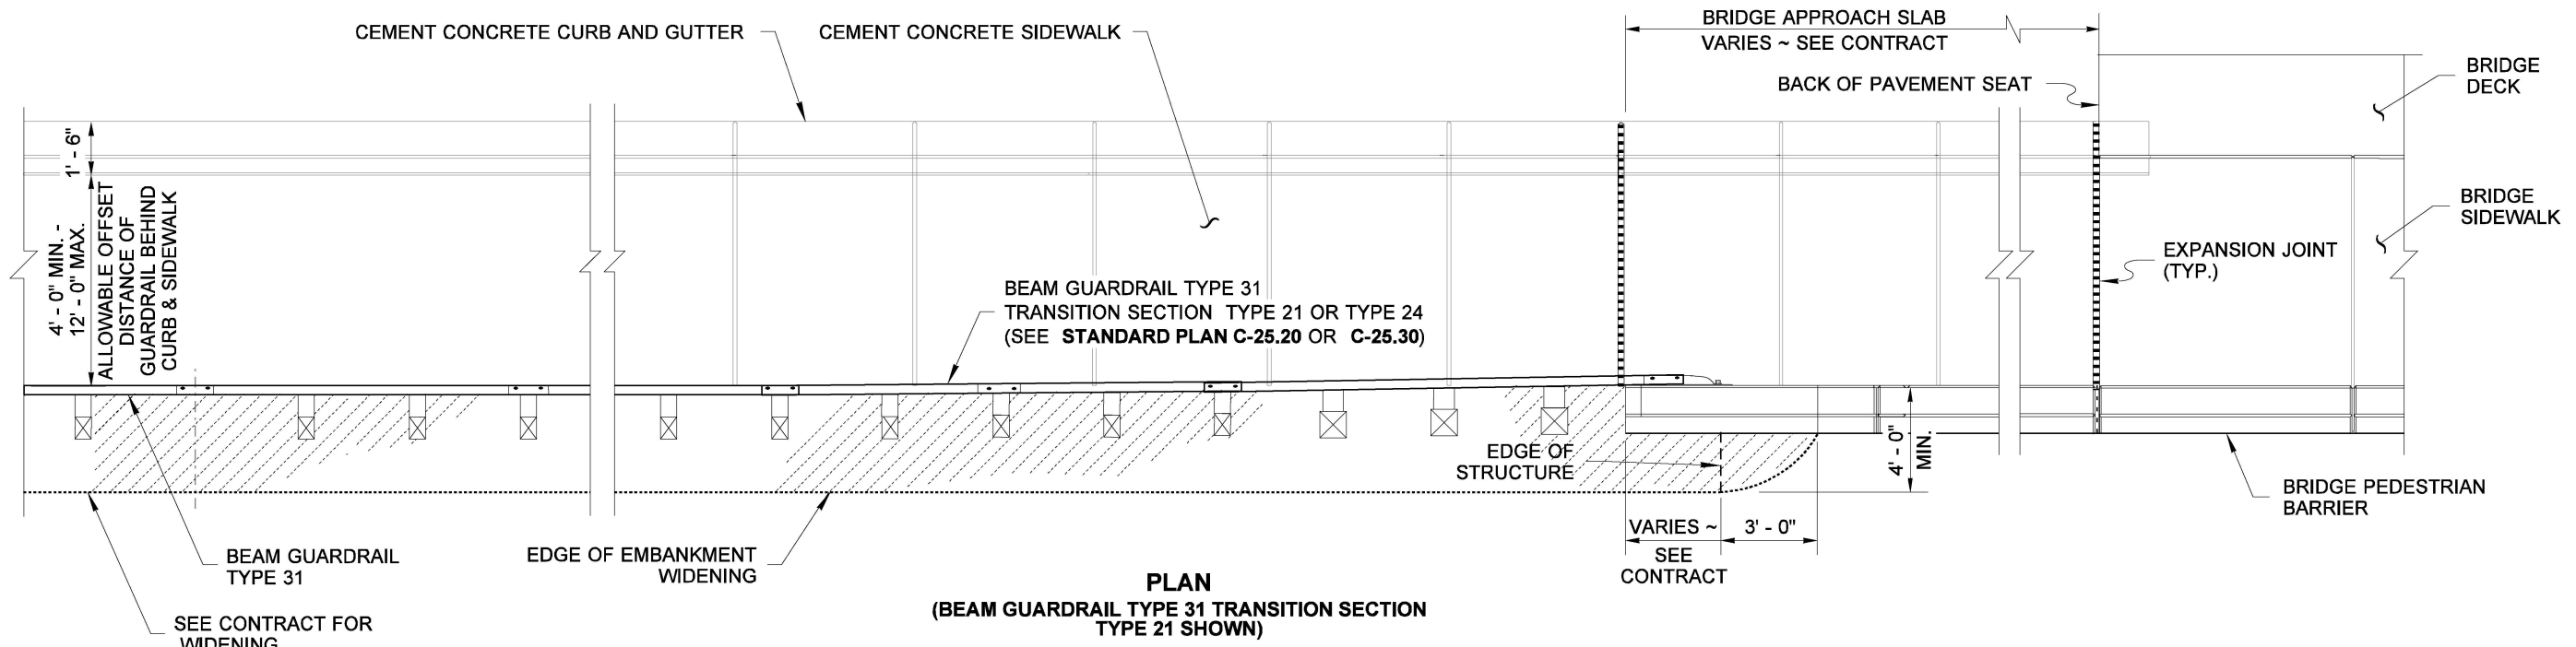

Aug 17, 2021

**EMBANKMENT WIDENING
AT BRIDGE END ~ WITH SIDEWALK
(POSTED SPEED 45 MPH OR LESS)
STANDARD PLAN A-50.40-01**

SHEET 1 OF 1 SHEET

APPROVED FOR PUBLICATION

[Signature]

Aug 17, 2021

STATE DESIGN ENGINEER



Washington State Department of Transportation

**SIDEWALK CONNECTION TO BRIDGE
PEDESTRIAN TRAFFIC BARRIER**