


NOTE

1. SEE STANDARD PLAN M-24.40 FOR DETAILS NOT SHOWN.

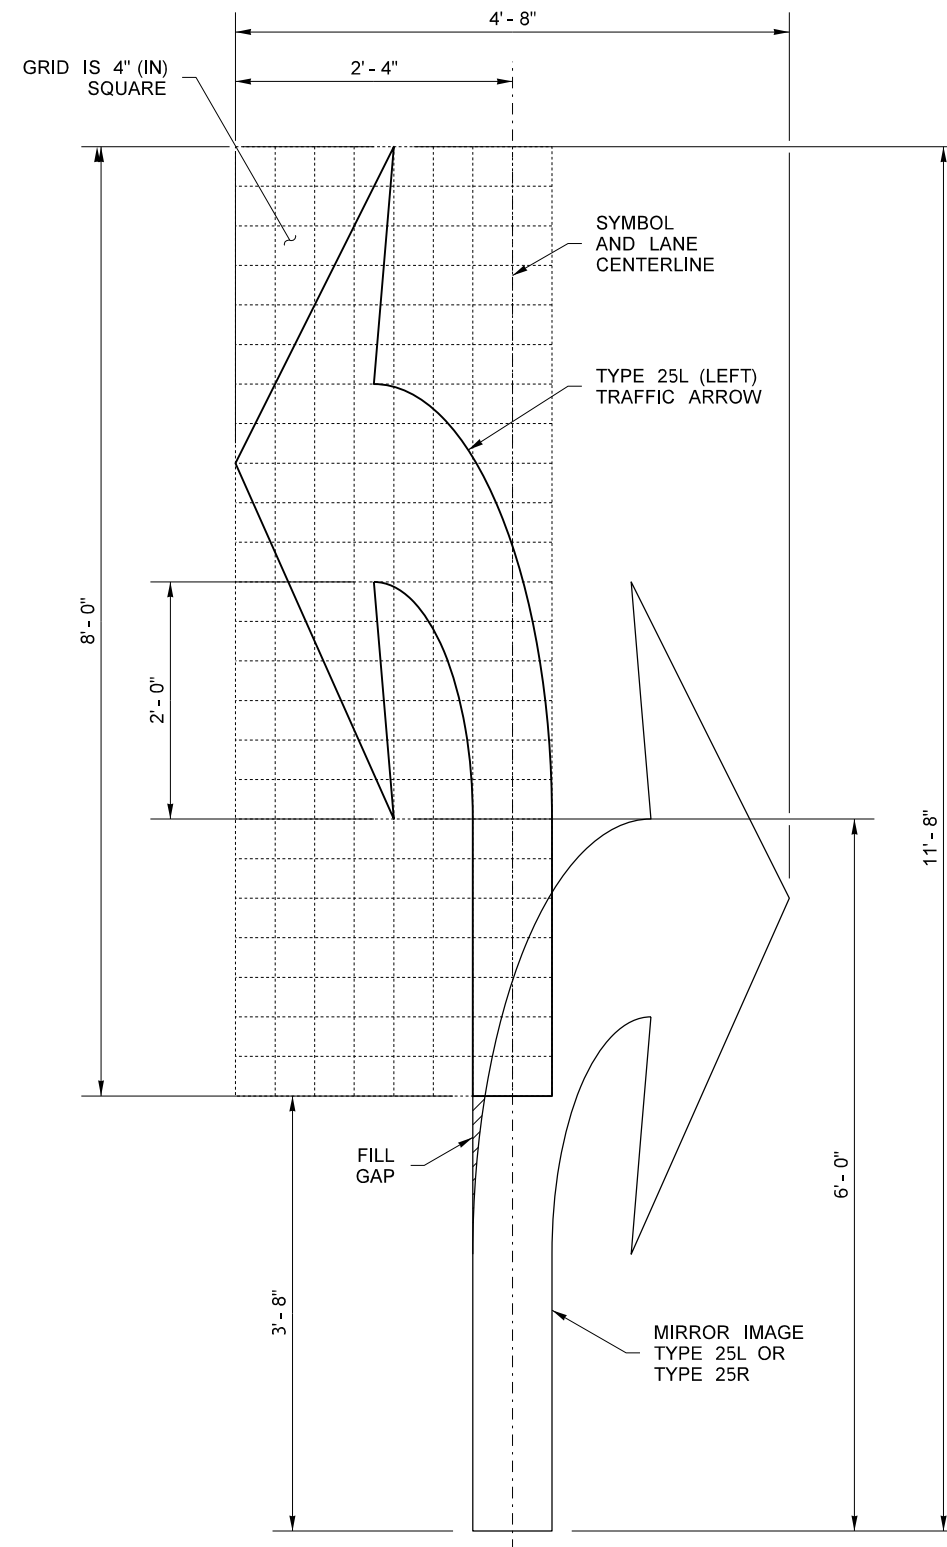

FILE NAME S:\Design R P& S\4-Standards\2-Plan Sheet Library\01-Published PSL(PM) Roadway Delineation and Pavement Markings(PM-4) HOV Direct Access New Staggered Arrowhead\PM-4.dgn

TIME 3:32:50 PM
 DATE 10/2/2014
 PLOTTED BY FletcCo
 DESIGNED BY
 ENTERED BY
 CHECKED BY
 PROJ. ENGR.
 REGIONAL ADM.

REVISION	DATE	BY

REGION NO.	STATE	FED.AID PROJ.NO.
	WASH	
JOB NUMBER		
CONTRACT NO.		LOCATION NO.

DATE	DATE
P.E. STAMP BOX	P.E. STAMP BOX



Plot 1
 PLAN REF NO
PM-4
 SHEET
1
 OF
1
 SHEETS
STAGGERED PAVEMENT MARKINGS