



DRAWN BY: FERN LIDDELL

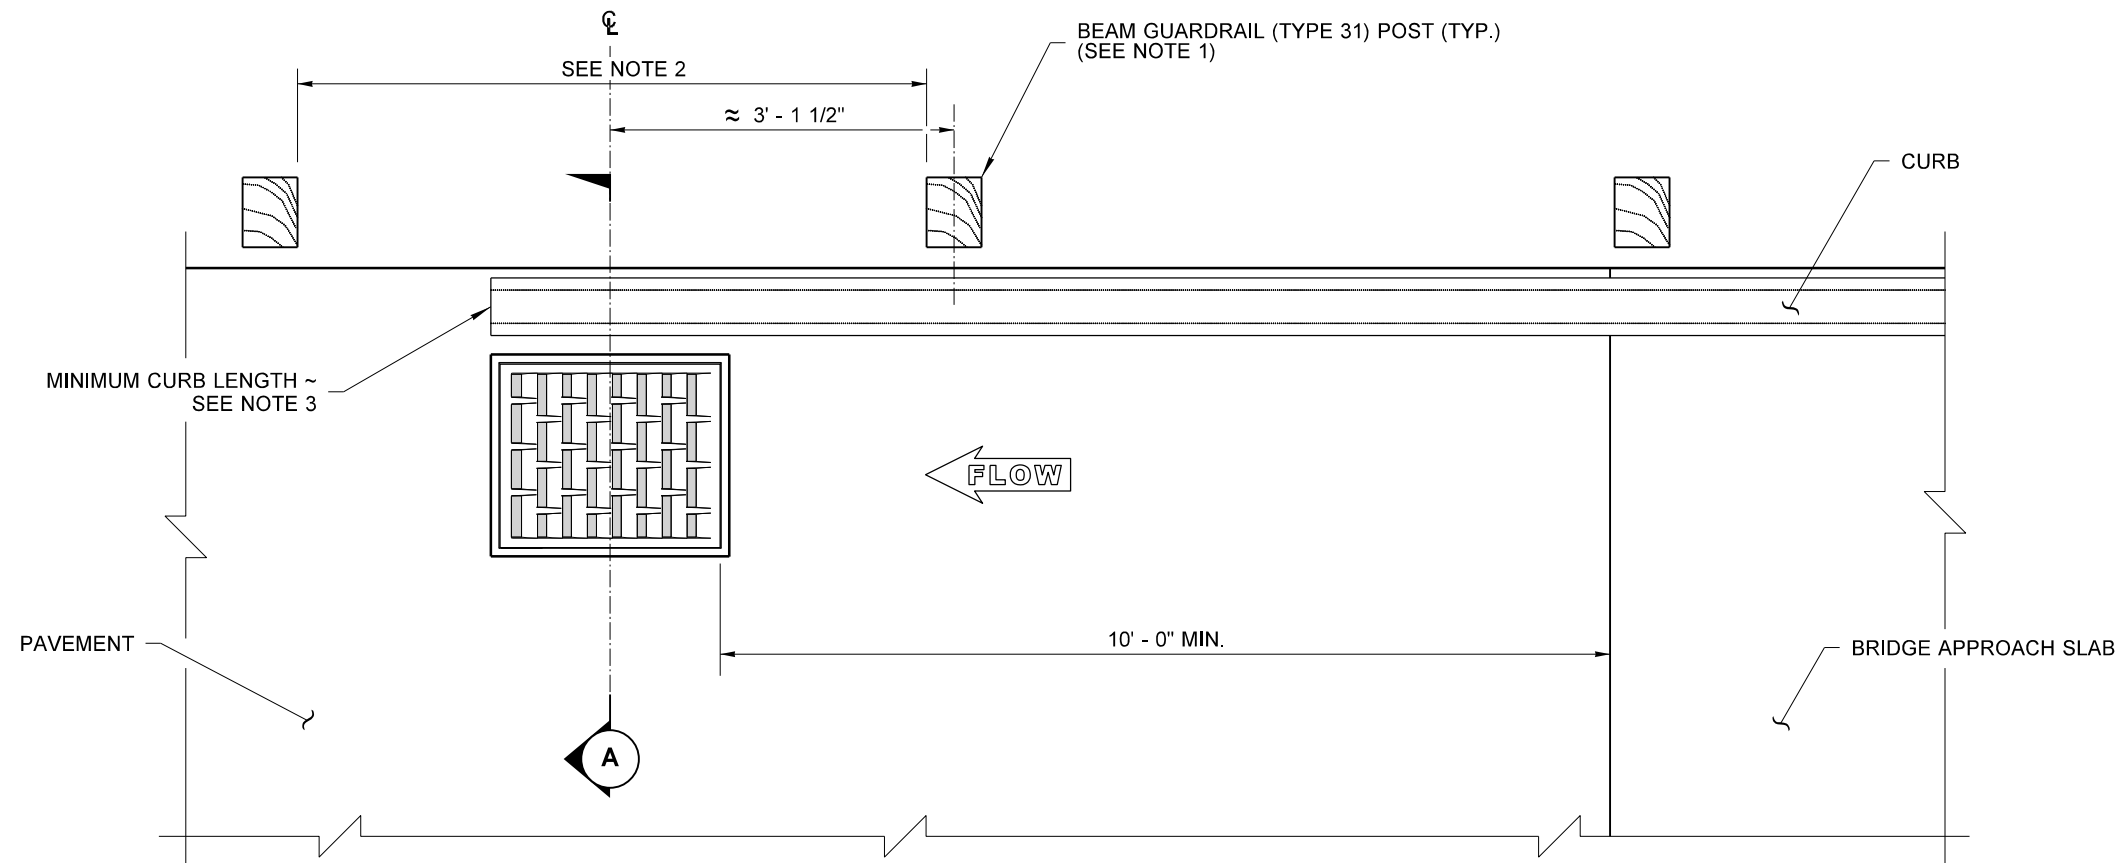

BEAM GUARDRAIL BLOCKS AND RAIL ELEMENTS NOT SHOWN FOR CLARITY

PLAN

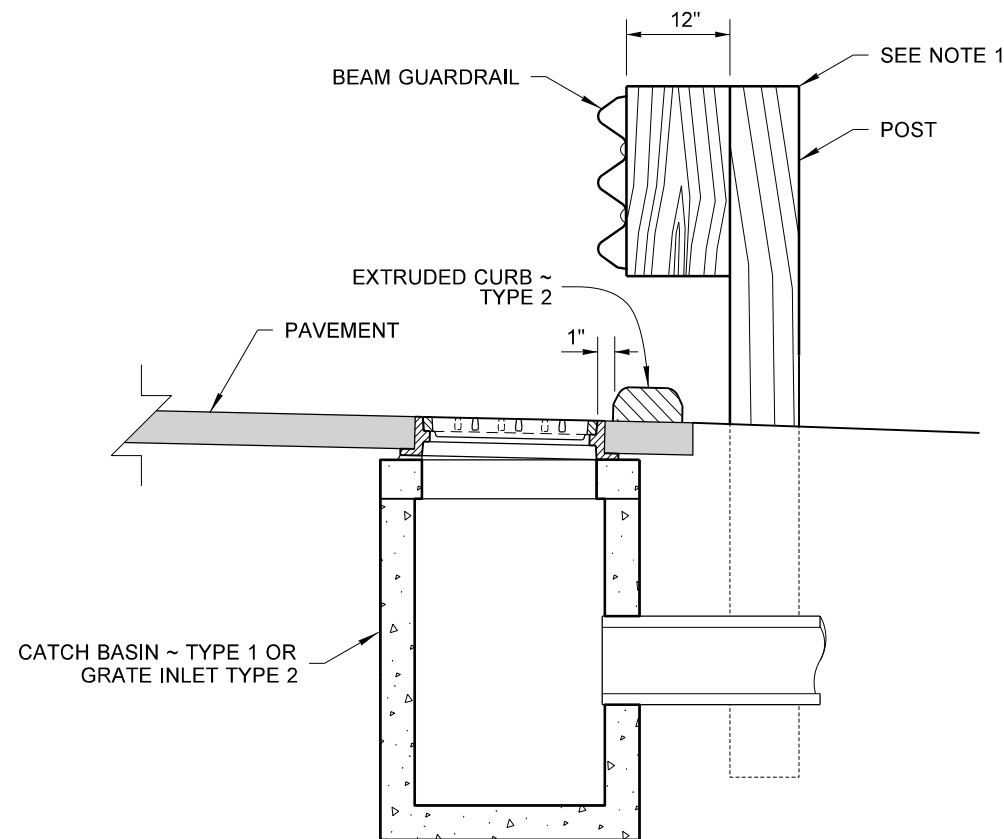

SECTION A

NOTES

1. The Beam Guardrail Type 31, post type, or Beam Guardrail Type 31 Transition Section may vary from that shown on this plan.
2. The Catch Basin or Grate Inlet shall be centered between the Beam Guardrail Posts.
3. See Contract Plans for length of curb.



**INLET PLACEMENT
AT BRIDGE END
STANDARD PLAN B-95.40-01**

SHEET 1 OF 1 SHEET

APPROVED FOR PUBLICATION

STATE DESIGN ENGINEER
 Washington State Department of Transportation