

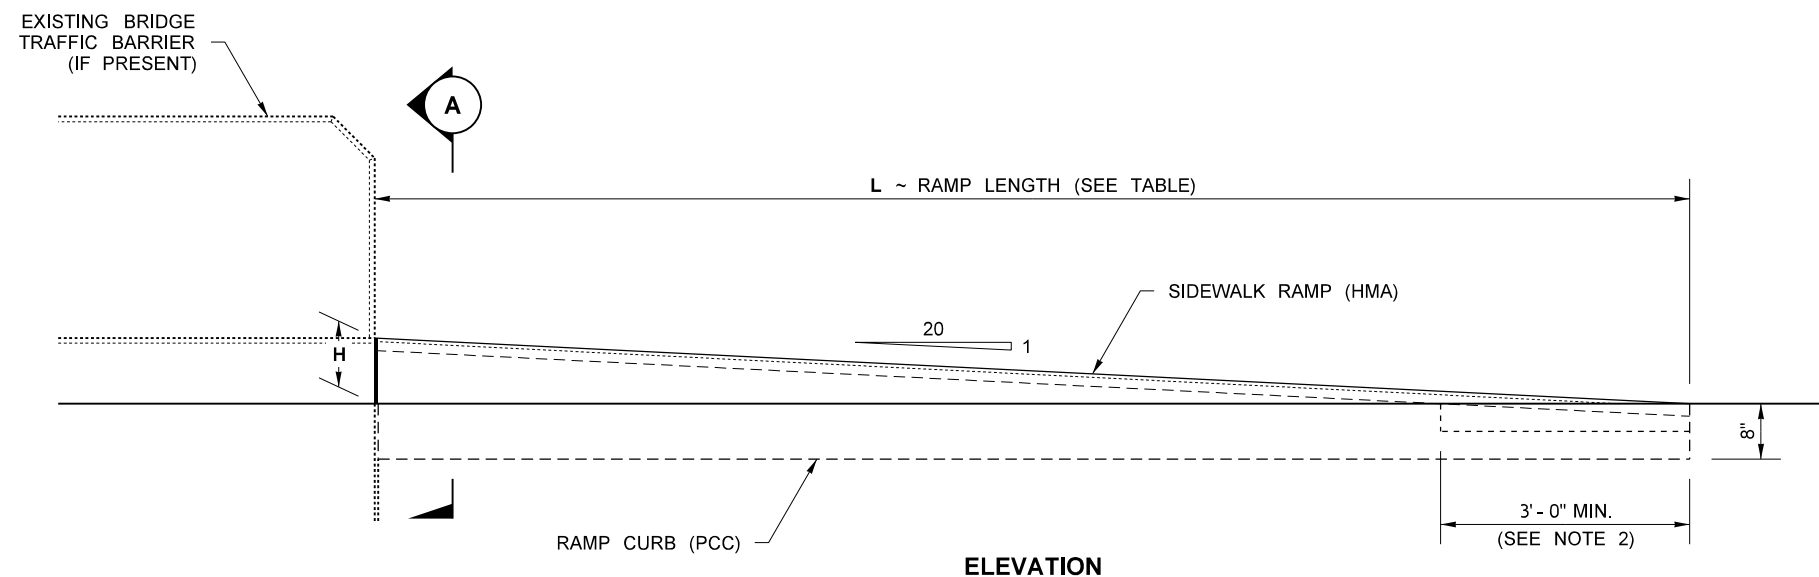


**NOTES**

1. THIS PLAN SHOWS A RETROFIT CONDITION. FOR DESIGN REFERENCE, "EXISTING" MAY BE INTERPRETED AS "TO BE CONSTRUCTED". FOR NEW CONSTRUCTION, OMIT THE EXISTING PAVEMENT AND SAWCUTS FROM THE DESIGN.
2. REMOVE A MINIMUM OF 3'(FT) OF EXISTING PAVED SHOULDER AT THE BOTTOM OF THE RAMP, FOR EMBEDMENT OF NEW HMA.

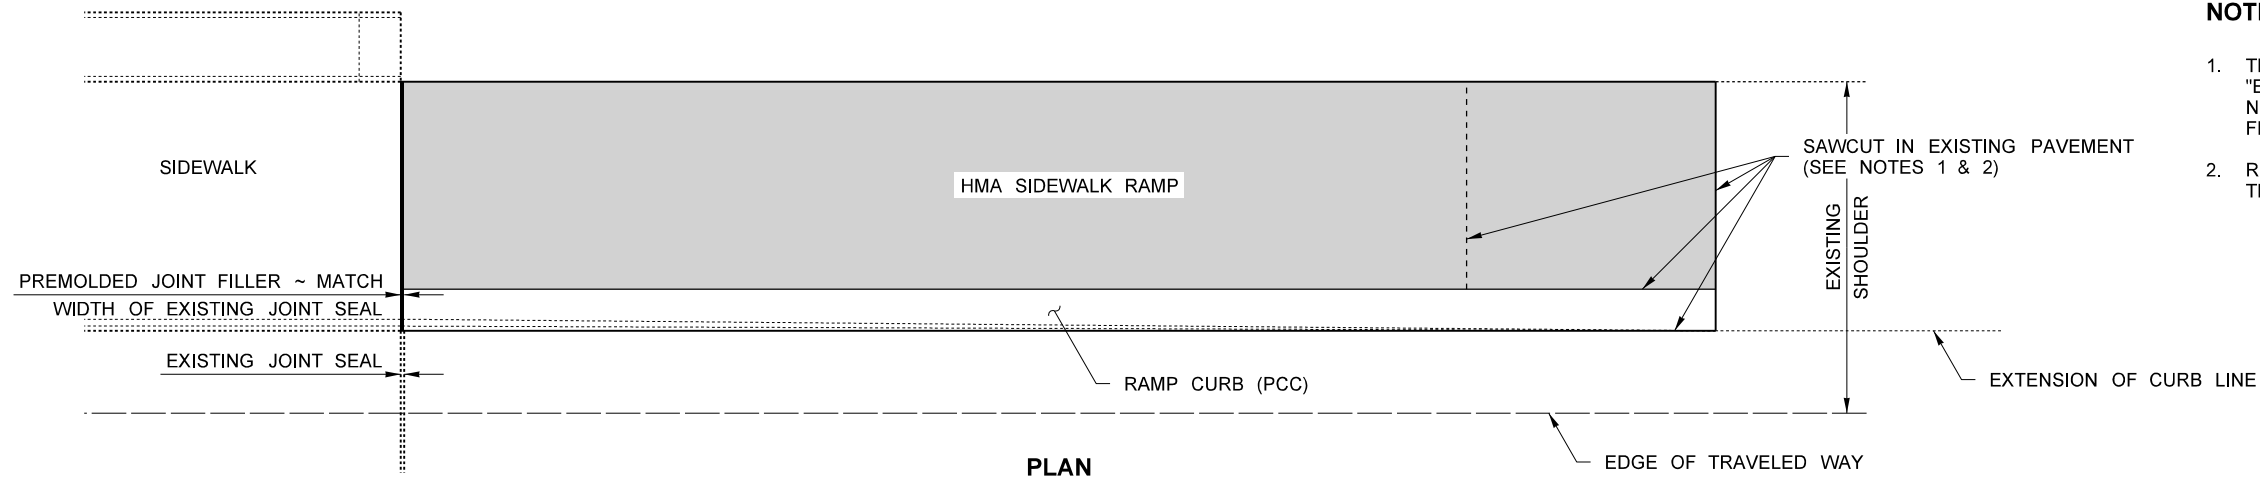

RAMP LENGTH	
H EXISTING CURB HEIGHT	L RAMP LENGTH
6"	10'- 0"
7"	11'- 8"
8"	13'- 4"
9"	15'- 0"
10"	16'- 8"

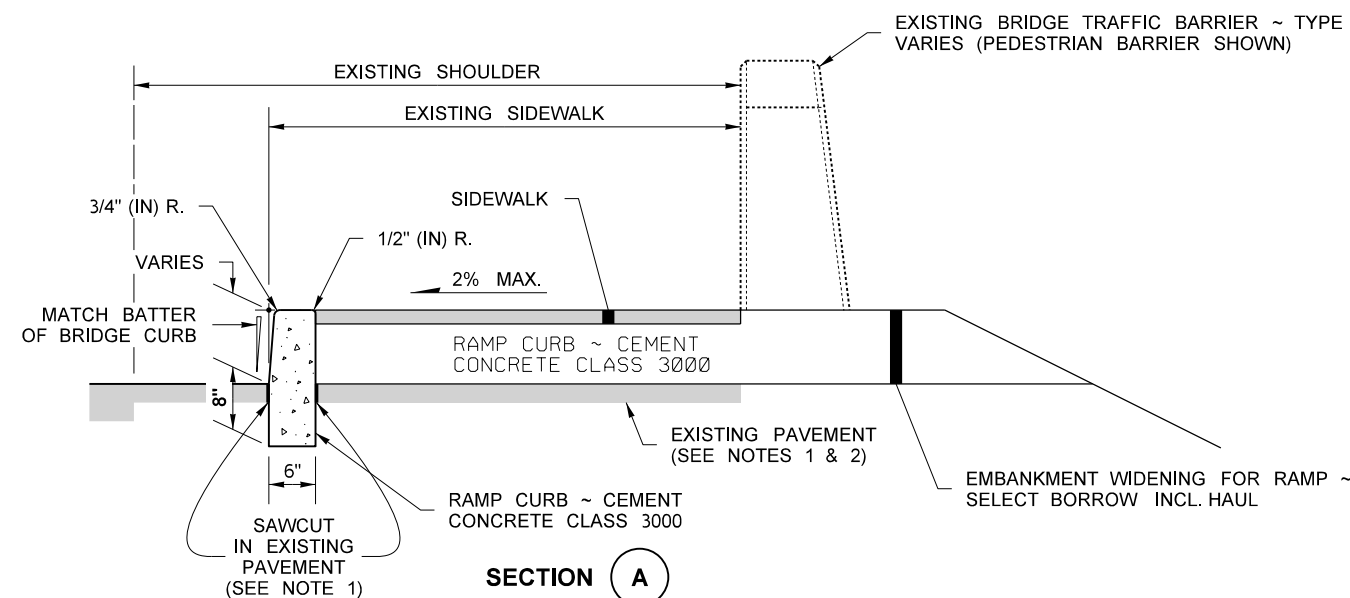

FILE NAME S:\Desgn R P& S\4-Standards\2-Plan Sheet Library\01-Published PSL(GD) Curbs, Sidewalks, and Driveways Geometric Design(GD-14) Sidewalk Ramp Retrofit Details\GD-14.dgn

TIME 1:54:07 PM

DATE 10/6/2014

PLOTTED BY FletcCo

DESIGNED BY

ENTERED BY

CHECKED BY

PROJ. ENGR.

REGIONAL ADM.

REGION NO. STATE FED.AID PROJ.NO.

WASH

JOB NUMBER

CONTRACT NO.

LOCATION NO.

DATE

DATE

DATE

P.E. STAMP BOX

P.E. STAMP BOX



SIDEWALK RAMP RETROFIT DETAILS

Plot 1

PLAN REF NO

GD-14

SHEET

1

OF

1

SHEETS