



DRAWN BY: BILL BERENS

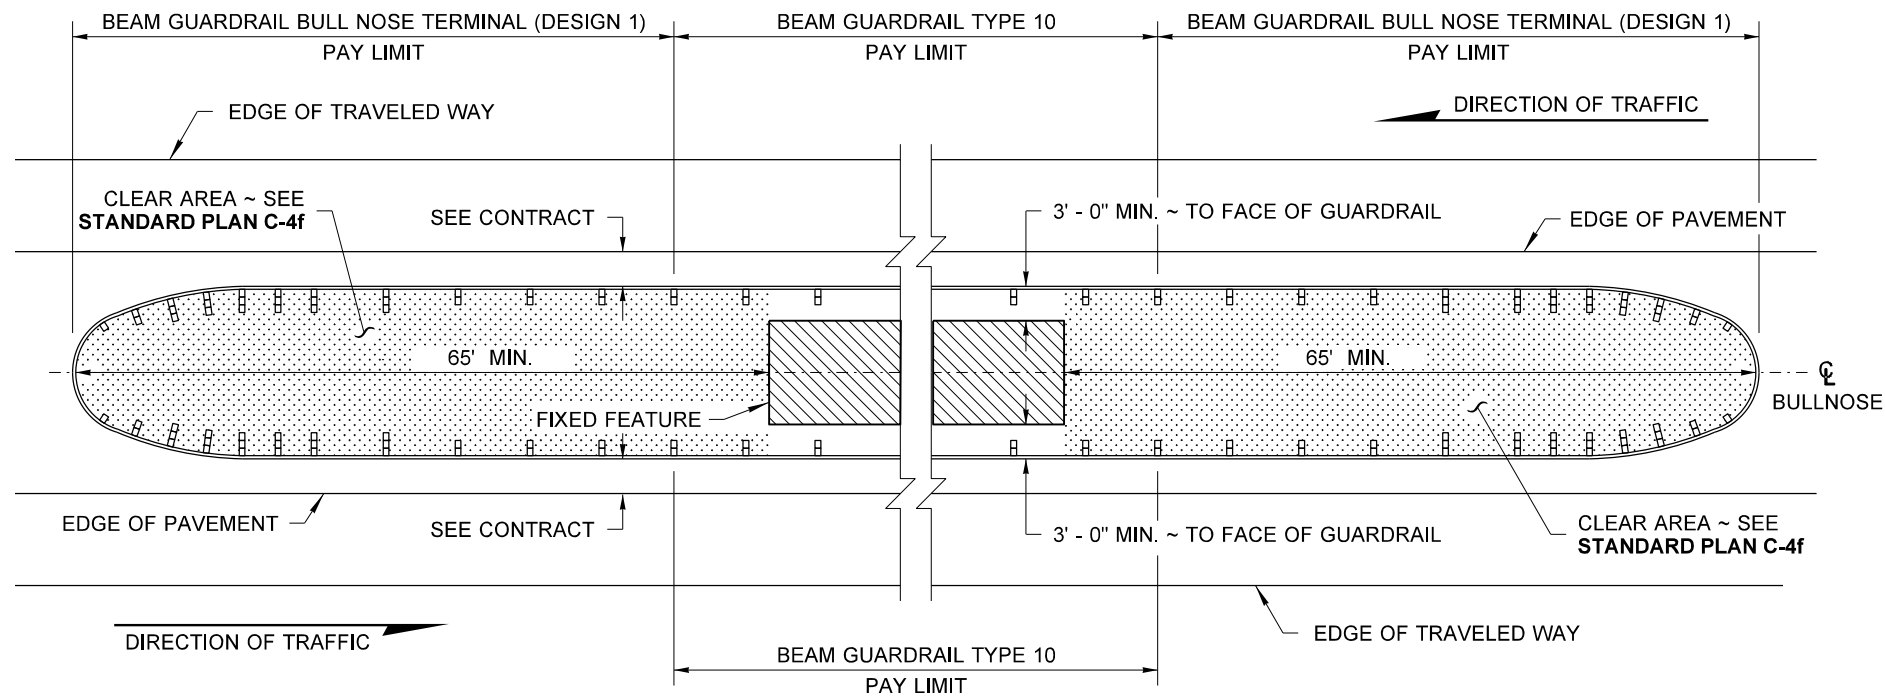


CASE 9A

NOTE


- CASE 9C:** Thrie Beam Guardrail is used when the distance from the end of the Bullnose Terminal to the beginning of the transition of the Bridge Rail is less than 100 feet.

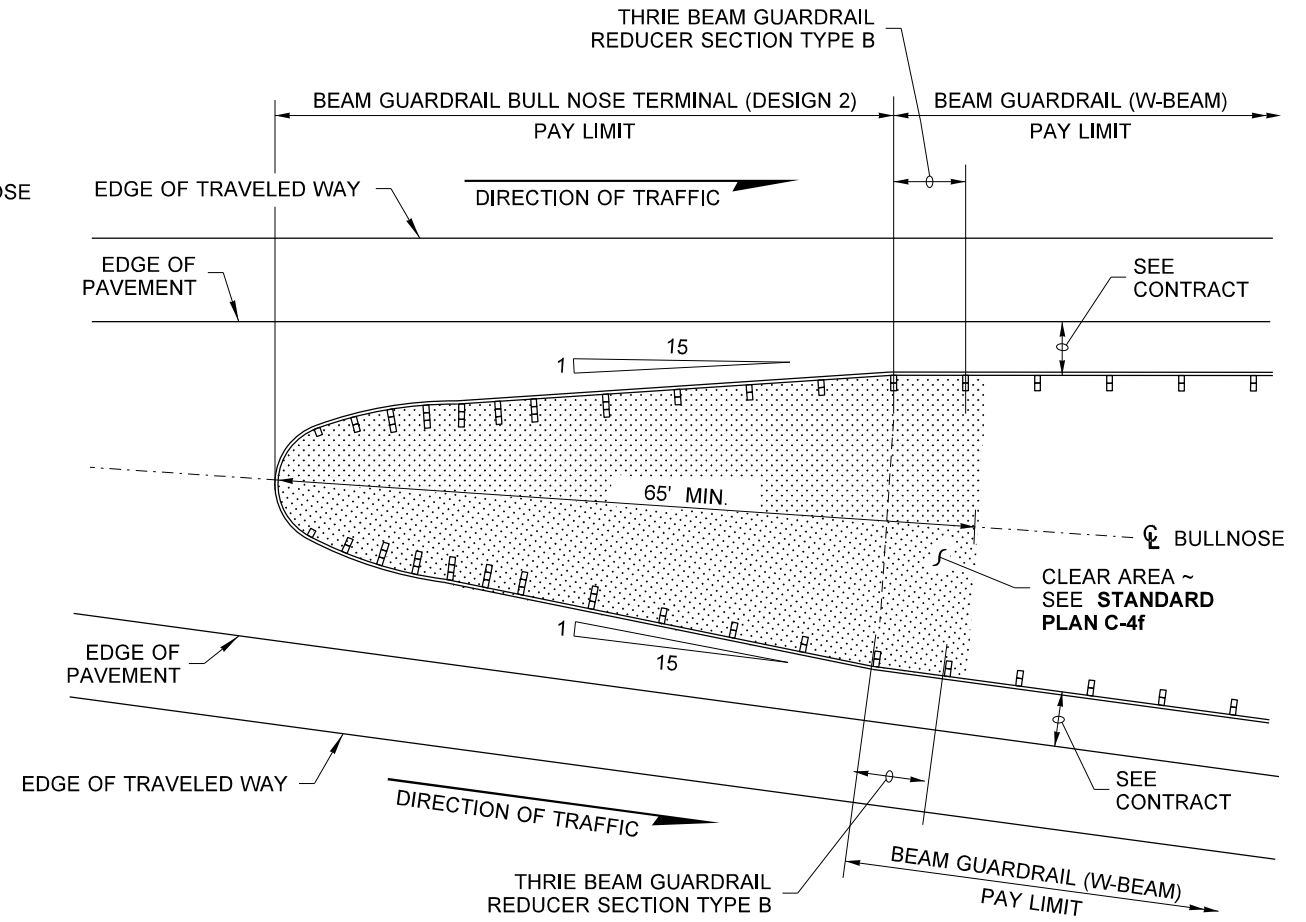

CASE 9B

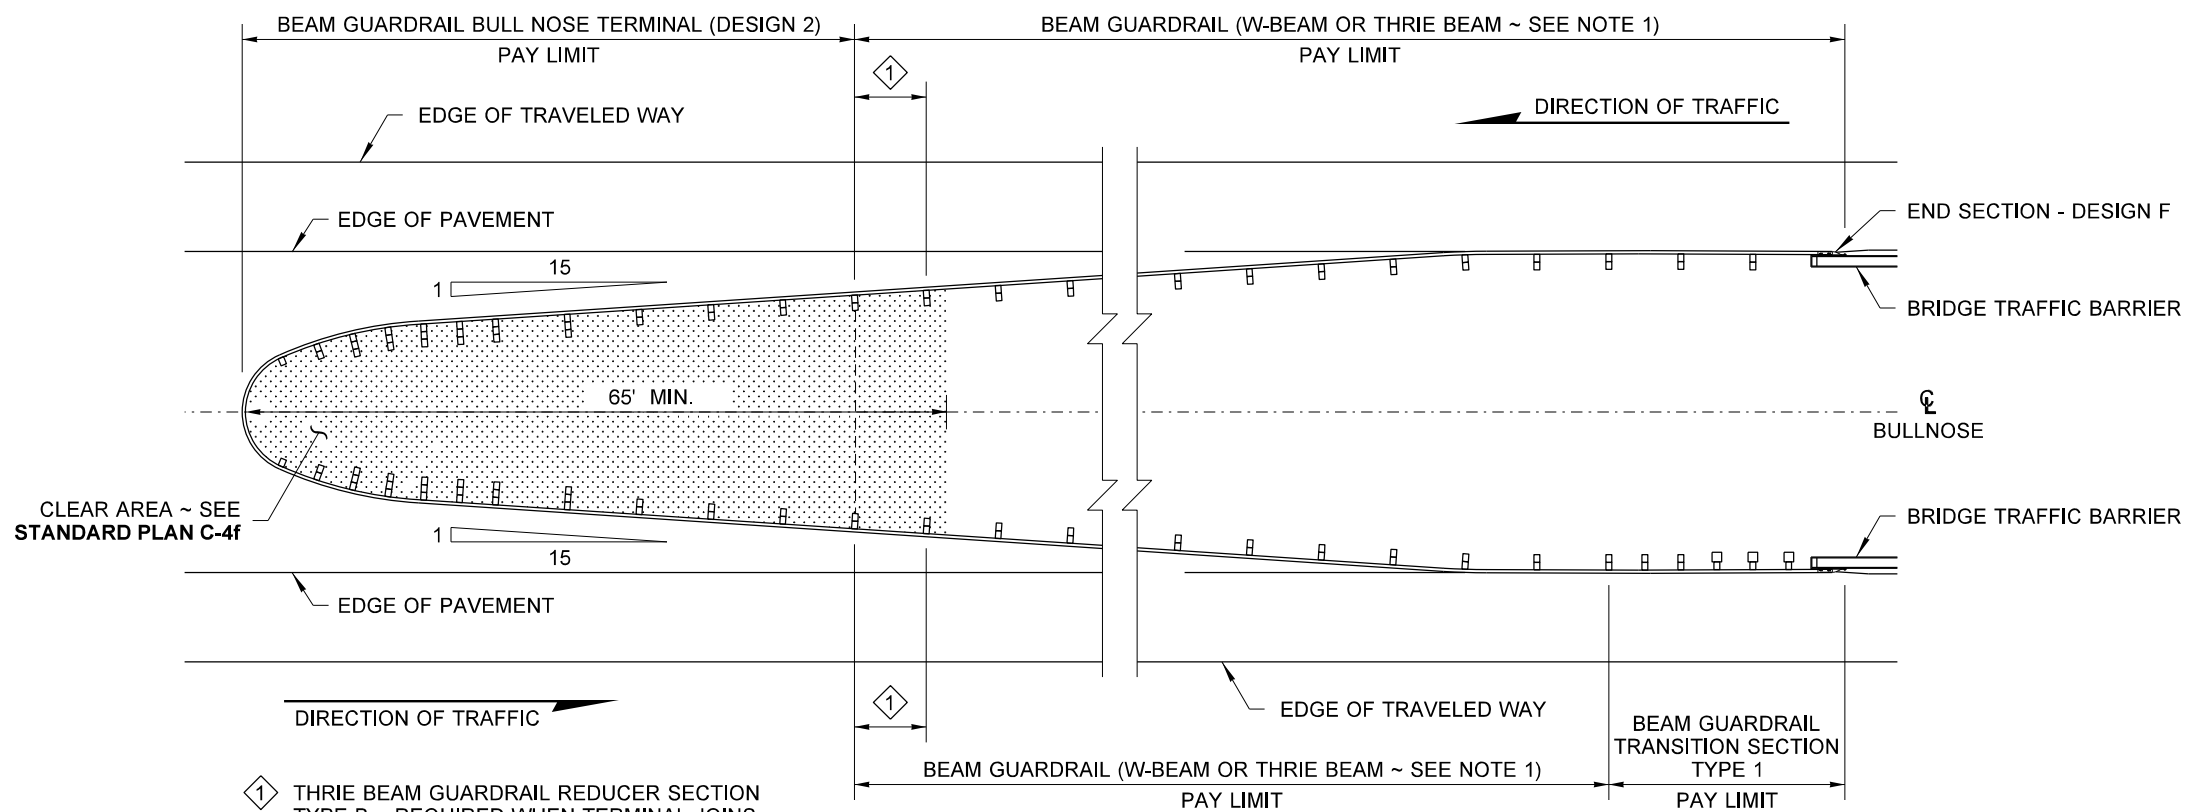

CASE 9C

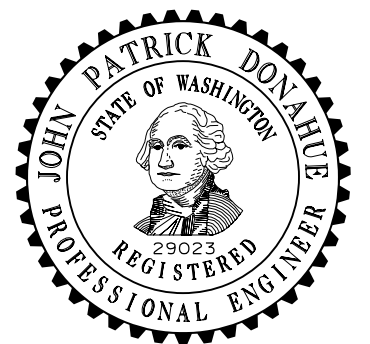

**GUARDRAIL PLACEMENT
MEDIAN BULL NOSE
STANDARD PLAN C-2c**

SHEET 1 OF 1 SHEET

APPROVED FOR PUBLICATION