

COLLECTOR-DISTRIBUTOR ROAD ON-CONNECTION


LEGEND

- C-D R = COLLECTOR DISTRIBUTOR RAMP LANE WIDTH
- C-D L = COLLECTOR DISTRIBUTOR LANE WIDTH
- R = RAMP LANE WIDTH
- L = LANE WIDTH

NOTES

1. Where shown on the plans or specified in the Special Provisions, raised pavement markers shall be used to supplement or substitute for the painted pavement markings shown hereon. See the **Standard Plans** for RPM supplement and substitution patterns.
2. The channelization shown on this plan assumes optimal geometric design. The dimensions may vary to fit existing conditions. See Contract.

DRAWN BY: FERN LIDDELL

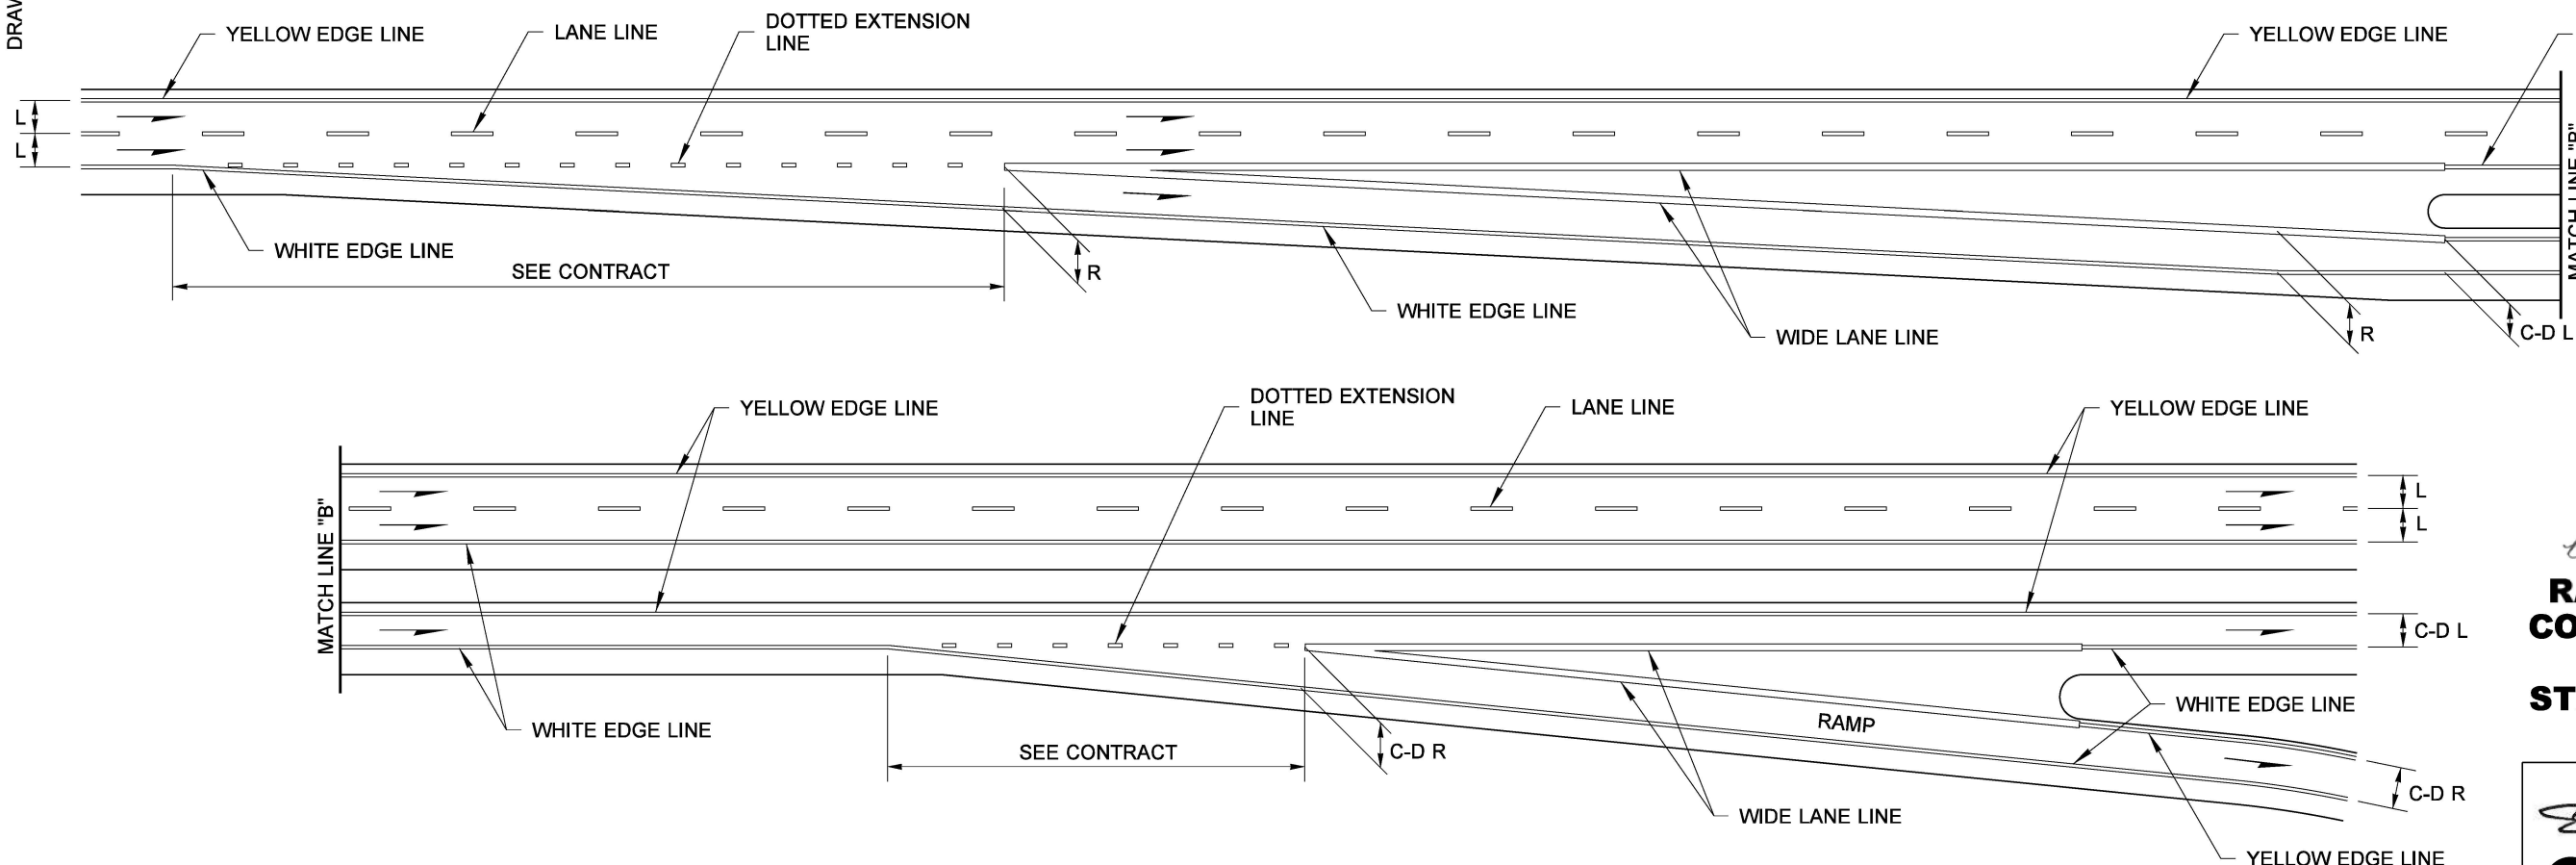

COLLECTOR-DISTRIBUTOR ROAD OFF-CONNECTION



Brian J. Walsh
Walsh, Brian
Sep 23 2020 1:53 PM

**RAMP CHANNELIZATION
COLLECTOR-DISTRIBUTOR
ROAD
STANDARD PLAN M-1.60-03**

SHEET 1 OF 1 SHEET

APPROVED FOR PUBLICATION
Date: 2020.09.25
14:51:11 -07'00'
STATE DESIGN ENGINEER
 Washington State Department of Transportation