


LAST REVISED: 07/07/2023

SHEET

JOB NO.

8.3-A2-3

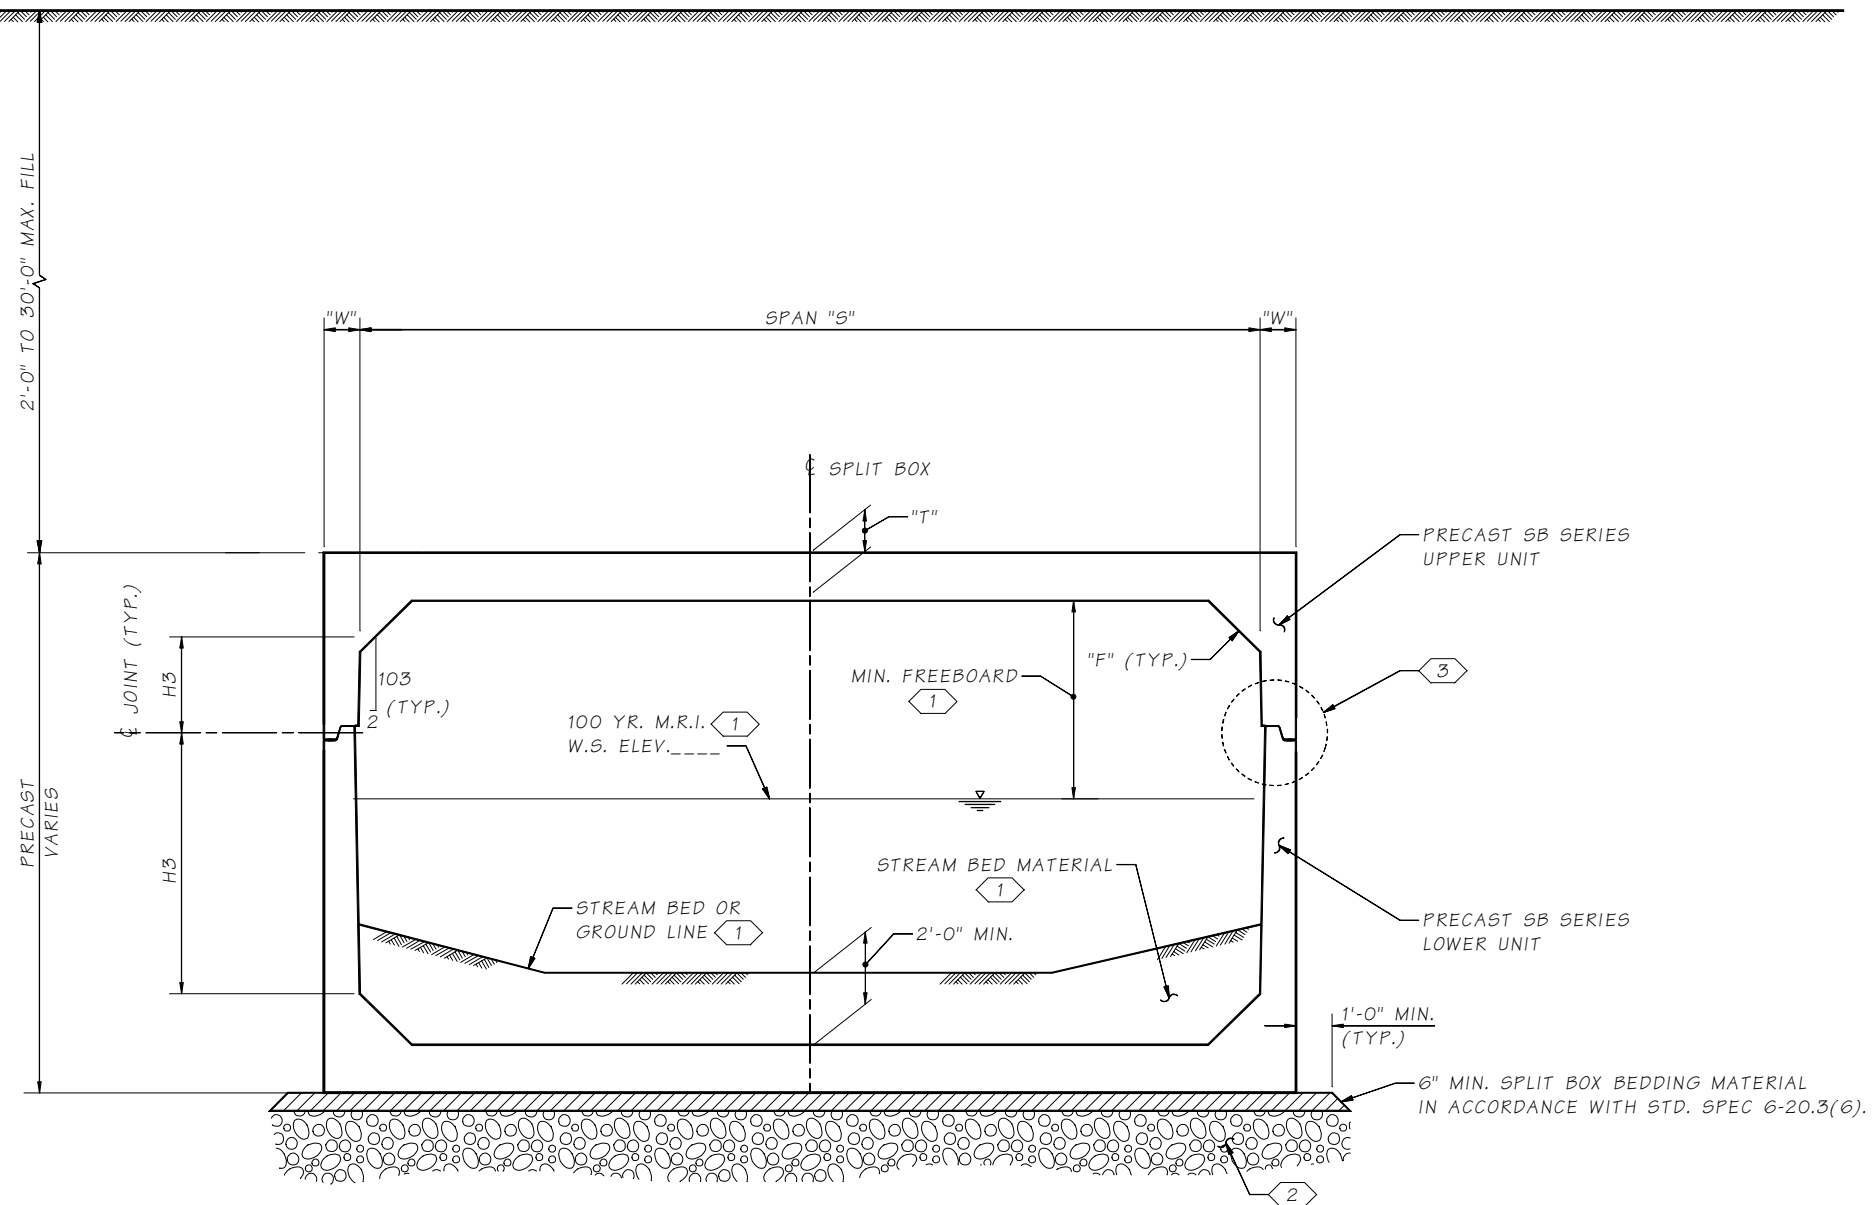

**TYPICAL SPLIT BOX SECTION**

SEE BRIDGE STD. DRAWING 8.3-A1-1 FOR DIMENSIONS

**NOTES:**

- ① AS DETERMINED BY THE HYDRAULIC ENGINEER
- ② AS DETERMINED BY THE GEOTECHNICAL ENGINEER
- ③ SEE BRIDGE STD. DRAWING 8.3-A2.7 FOR JOINT SEALING DETAILS, AND BRIDGE STD. DRAWING 8.3-A2.8 FOR TIE PLATE CONNECTION DETAILS (TYP.).

Bridge Design Engr.	M:\STANDARDS\Buried Structures\BURIED STRUCTURES\8.3_A2_3 SB Typical Section.MAN						
Supervisor							
Designed By							
Checked By							
Detailed By							
Bridge Projects Engr.							
Prelim. Plan By							
Architect/Specialist							
DATE	REVISION	BY	APPD				

BRIDGE AND STRUCTURES OFFICE



SPLIT BOXES

TYPICAL SECTION

BRIDGE SHEET NO.  
SHEET  
OF  
SHEETS