



CASE 1

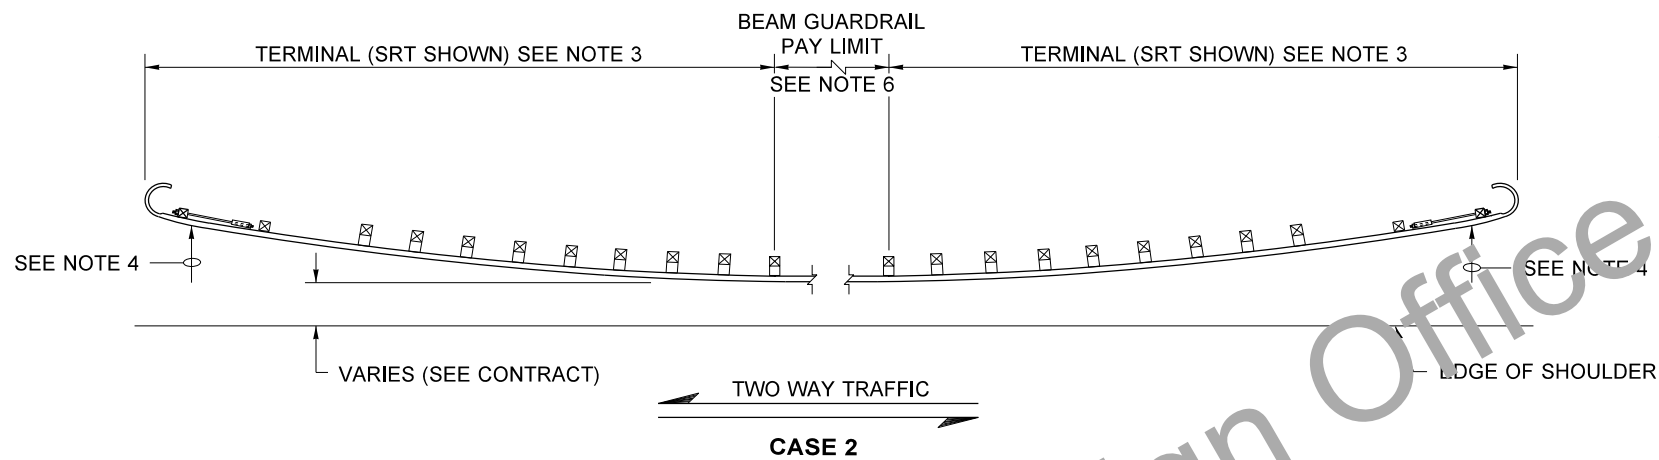

CASE 2

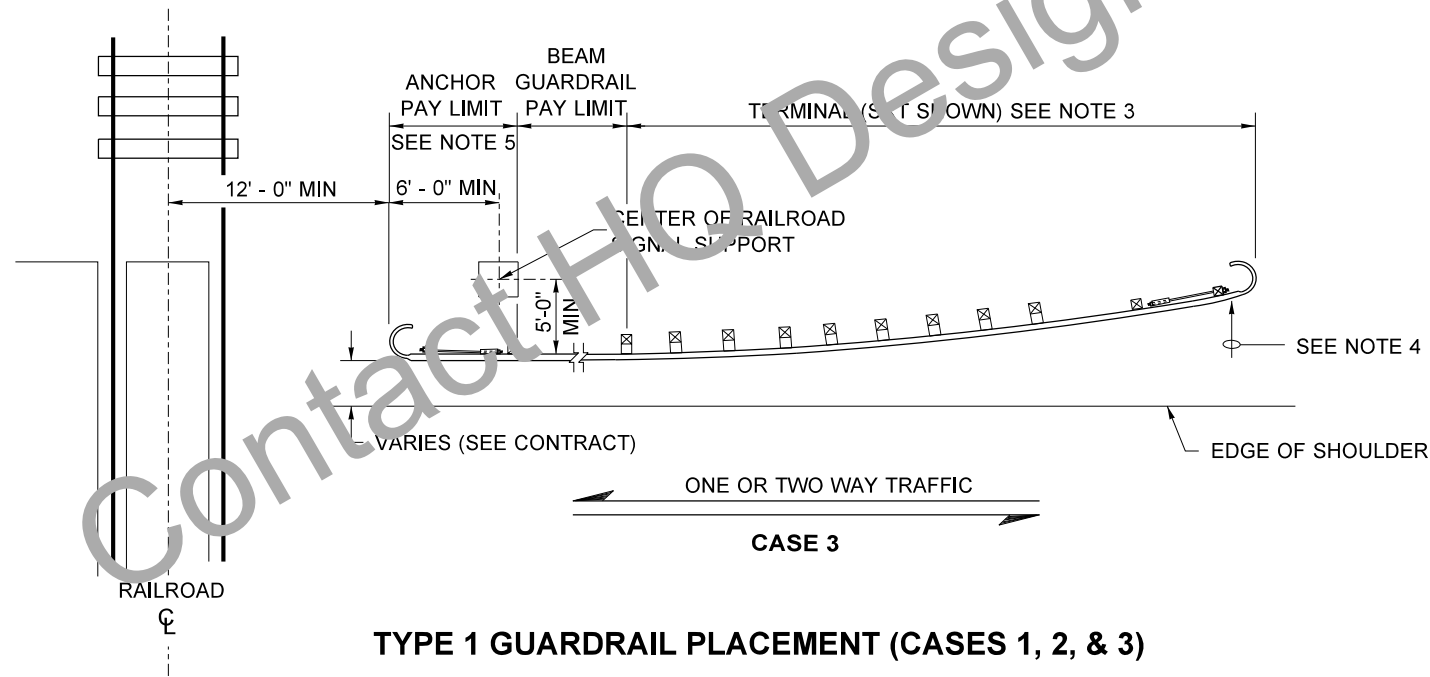

TYPE 1 GUARDRAIL PLACEMENT (CASES 1, 2, & 3)

NOTES

1. TYPE 4 ANCHOR REQUIRED. FOR DETAILS, SEE **PLAN TB-C6c**.
2. POST SPACING IS 6' - 3" UNLESS OTHERWISE SHOWN.
3. FOR TERMINAL TYPE AND DETAILS, SEE CONTRACT PLANS AND APPLICABLE **PLAN(S)**.
4. THE SLOPE FROM THE EDGE OF THE SHOULDER INTO THE FACE OF THE GUARDRAIL SHOULD NOT EXCEED 10:1 WHEN THE FACE OF THE GUARDRAIL IS LESS THAN 12' - 0" FROM THE EDGE OF THE SHOULDER.
5. FOR ONE WAY TRAFFIC, USE TYPE 4 ANCHOR. FOR TWO-WAY TRAFFIC, USE TYPE 1 ANCHOR. SEE APPLICABLE **PLAN(S)** FOR DETAILS.
6. WHEN BEAM GUARDRAIL FLARED TERMINALS ARE USED ON BOTH ENDS, A MINIMUM OF 25' - 0" OF BEAM GUARDRAIL SHALL BE INSTALLED.

FILE NAME	S:\Design R P & S\4-Standards\2-Plan Sheet Library\02-PSL Work in Progress\C series conversion\TB-c2\TB-c2.dgn				REGION NO.	STATE	FED.AID PROJ.NO.	Plot 1
TIME	3:40:06 PM				10	WASH		PLAN REF NO
DATE	8/1/2018							TB-C2
PLOTTED BY	liddelf				JOB NUMBER			SHEET
DESIGNED BY					CONTRACT NO.		LOCATION NO.	OF
ENTERED BY								SHEETS
CHECKED BY								
PROJ. ENGR.								
REGIONAL ADM.	REVISION	DATE	BY		P.E. STAMP BOX	DATE	P.E. STAMP BOX	

