


SEC. 14, T.9N., R.37E., W.M.
CITY OF WAITSBURG

US 12

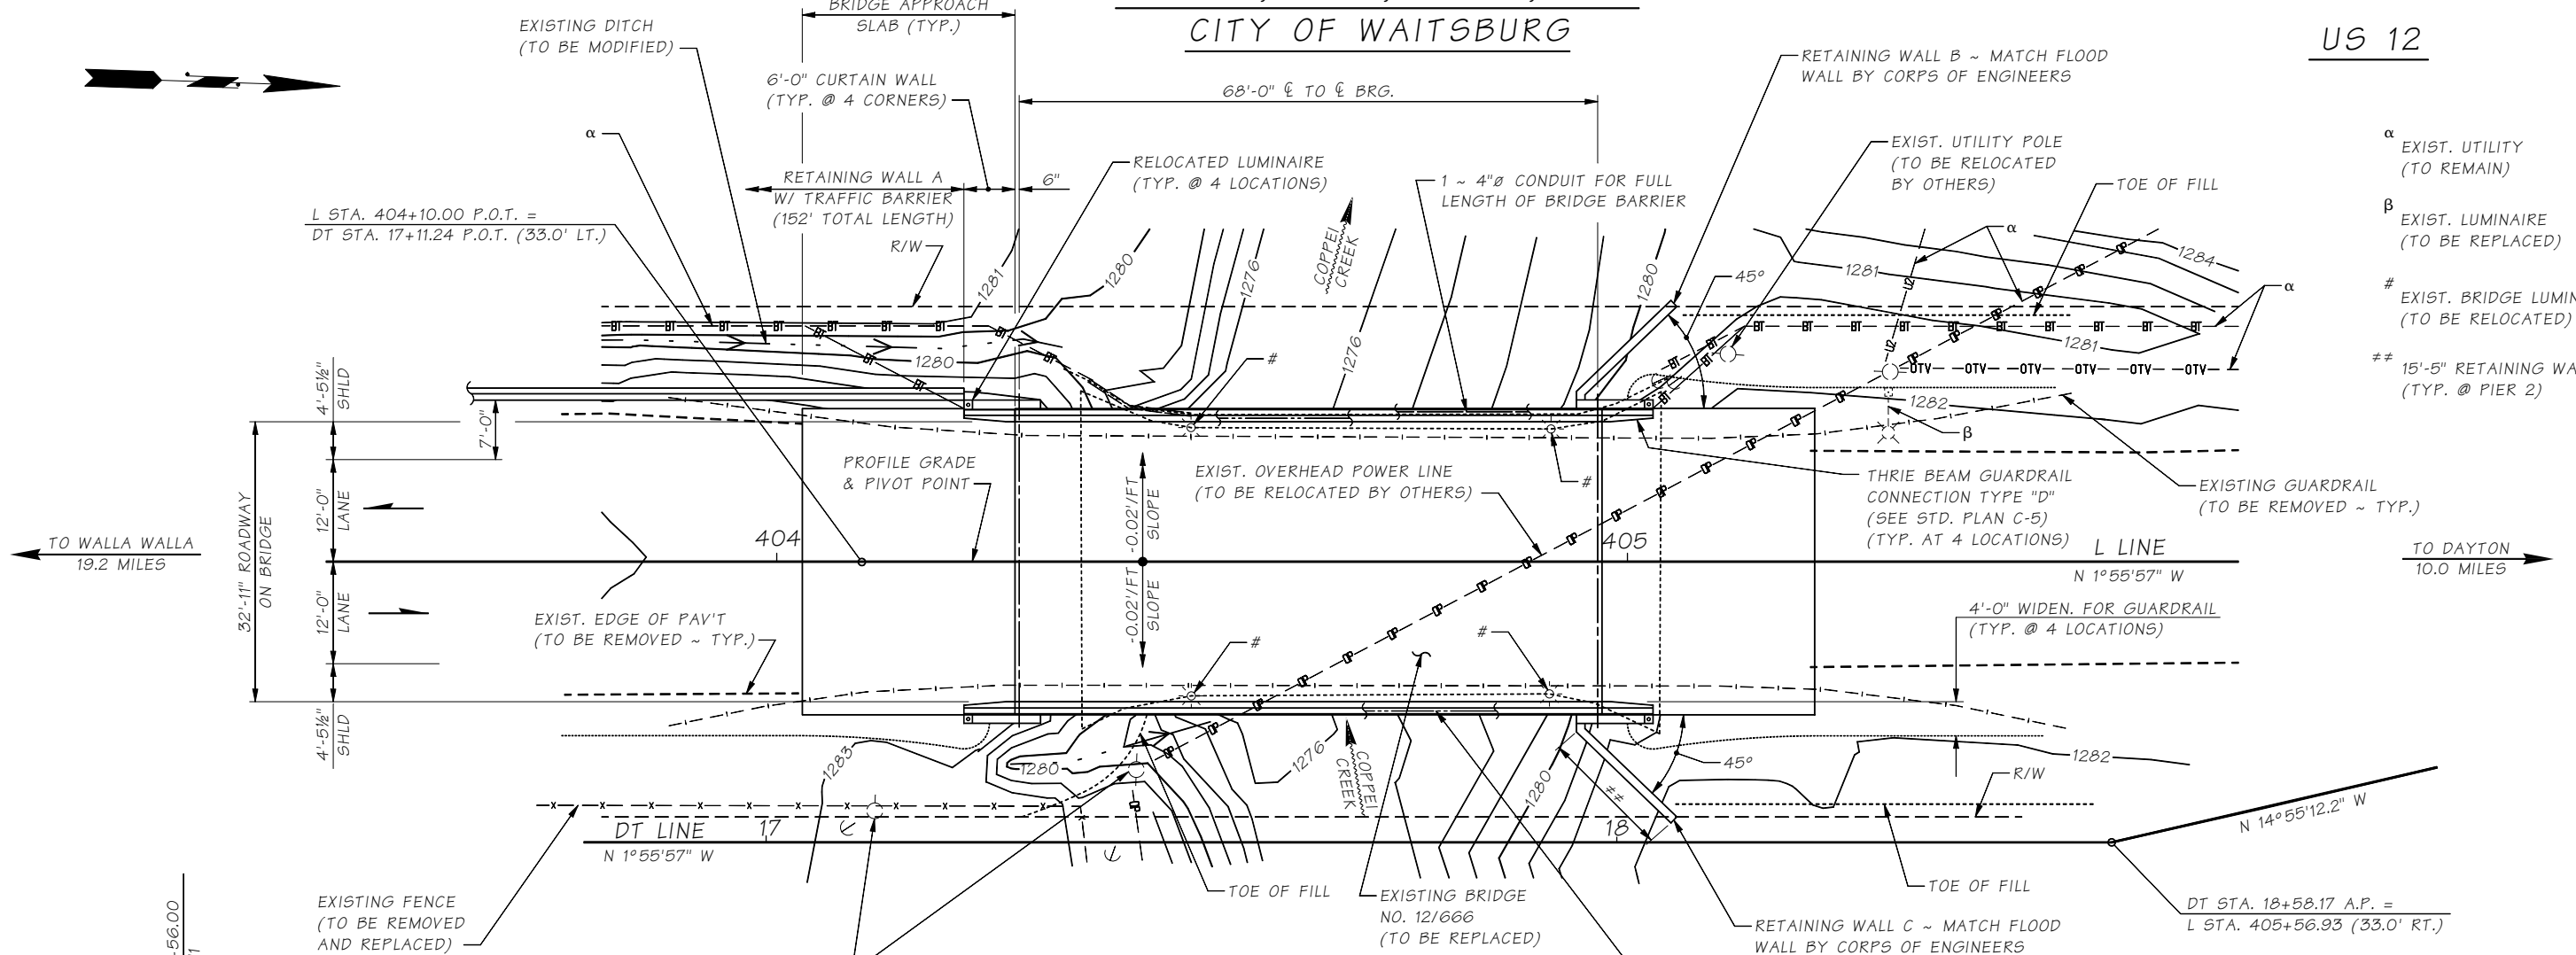


- α EXIST. UTILITY (TO REMAIN)
- β EXIST. LUMINAIRE (TO BE REPLACED)
- # EXIST. BRIDGE LUMINAIRE (TO BE RELOCATED)
- ## 15'-5" RETAINING WALL (TYP. @ PIER 2)

PT. OF MIN. VERT. CLR:
L STA. 404+95.00 (18.0' RT)

COAST GUARD LIAISON
COAST GUARD PERMIT NOT REQ'D
PERMIT TARGET DATE


BRIDGE WITH APPROACH FILLS
PRECAST PREFRESSED SLAB (26" DEEP)
DECK PROTECTIVE SYSTEM 3 (EPOXY COATED REBARS)
CAST-IN-PLACE CONCRETE STRENGTH SHALL BE 4000 PSI

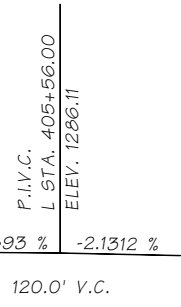

L LINE PROFILE

DATUM
NAVD 1988

NOTE: RETAINING WALLS AT PIER 2 TO BE CONSTRUCTED AFTER REMOVAL OF DETOUR BRIDGE AND TEMP. SHORING

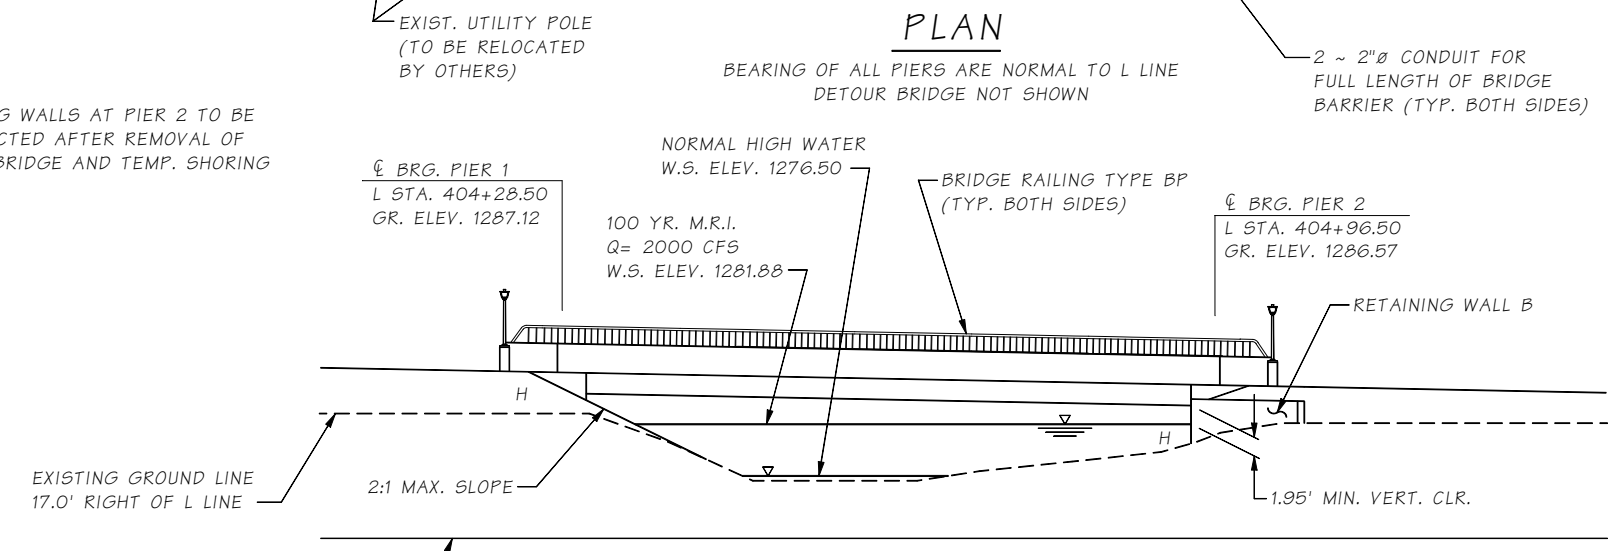

ELEVATION

GRADE ELEVATIONS SHOWN ARE FINISH GRADES AT TOP OF 3" ACP OVERLAY ON L LINE AND ARE EQUAL TO PROFILE GRADE.

NOTE: 500 YR MRI
Q = 3650 CFS
W.S. ELEV. 1285.21

LEGEND	
	LIGHT POLE - EXISTING
	UTILITY POLE - EXISTING
	POLE ANCHOR - EXISTING
	OVERHEAD POWER - EXISTING
	OVERHEAD TELEPHONE - EXISTING
	BURIED TELEPHONE - EXISTING
	OVERHEAD CABLE TV - EXISTING
	2 OVERHEAD UTILITIES - EXISTING
	TIMBER LIGHT STD. - EXISTING
	GUARDRAIL - EXISTING

PRECAST PRESTRESSED
SLAB UNITS
LOADING: HL-93

PLAN APPROVED BY:

BRIDGE AND STRUCTURES ENGINEER

PROJECT DEVELOPMENT ENGINEER

Bridge Design Engr.	M:\BRIDGELIB\BDM\Chapter 2\window files\S2B1.wnd	STATE	FED. AID PROJ. NO.	SHEET NO.	TOTAL SHEETS
Supervisor		10 WASH.			
Designed By		JOB NUMBER			
Checked By					
Detailed By					
Bridge Projects Engr.					
Prelim. Plan By					
Architect/Specialist	DATE	REVISION	BY	APP'D	

BRIDGE AND STRUCTURES OFFICE



BRIDGE SHEET NO.
SHEET
OF
SHEETS

LAST REVISION: 12/1/2016

2-B-1

PROJ. NO. X1295 ~ SOUTH CENTRAL REGION ~ US 12 ~ MP 357.04 CITY OF WAITSBURG ~ COPPEL CREEK BRIDGE NO. 12/666 REPLACEMENT