


LAST REVISION: 12/11/2016

SR JOB NO. SHEET  
2-B-2

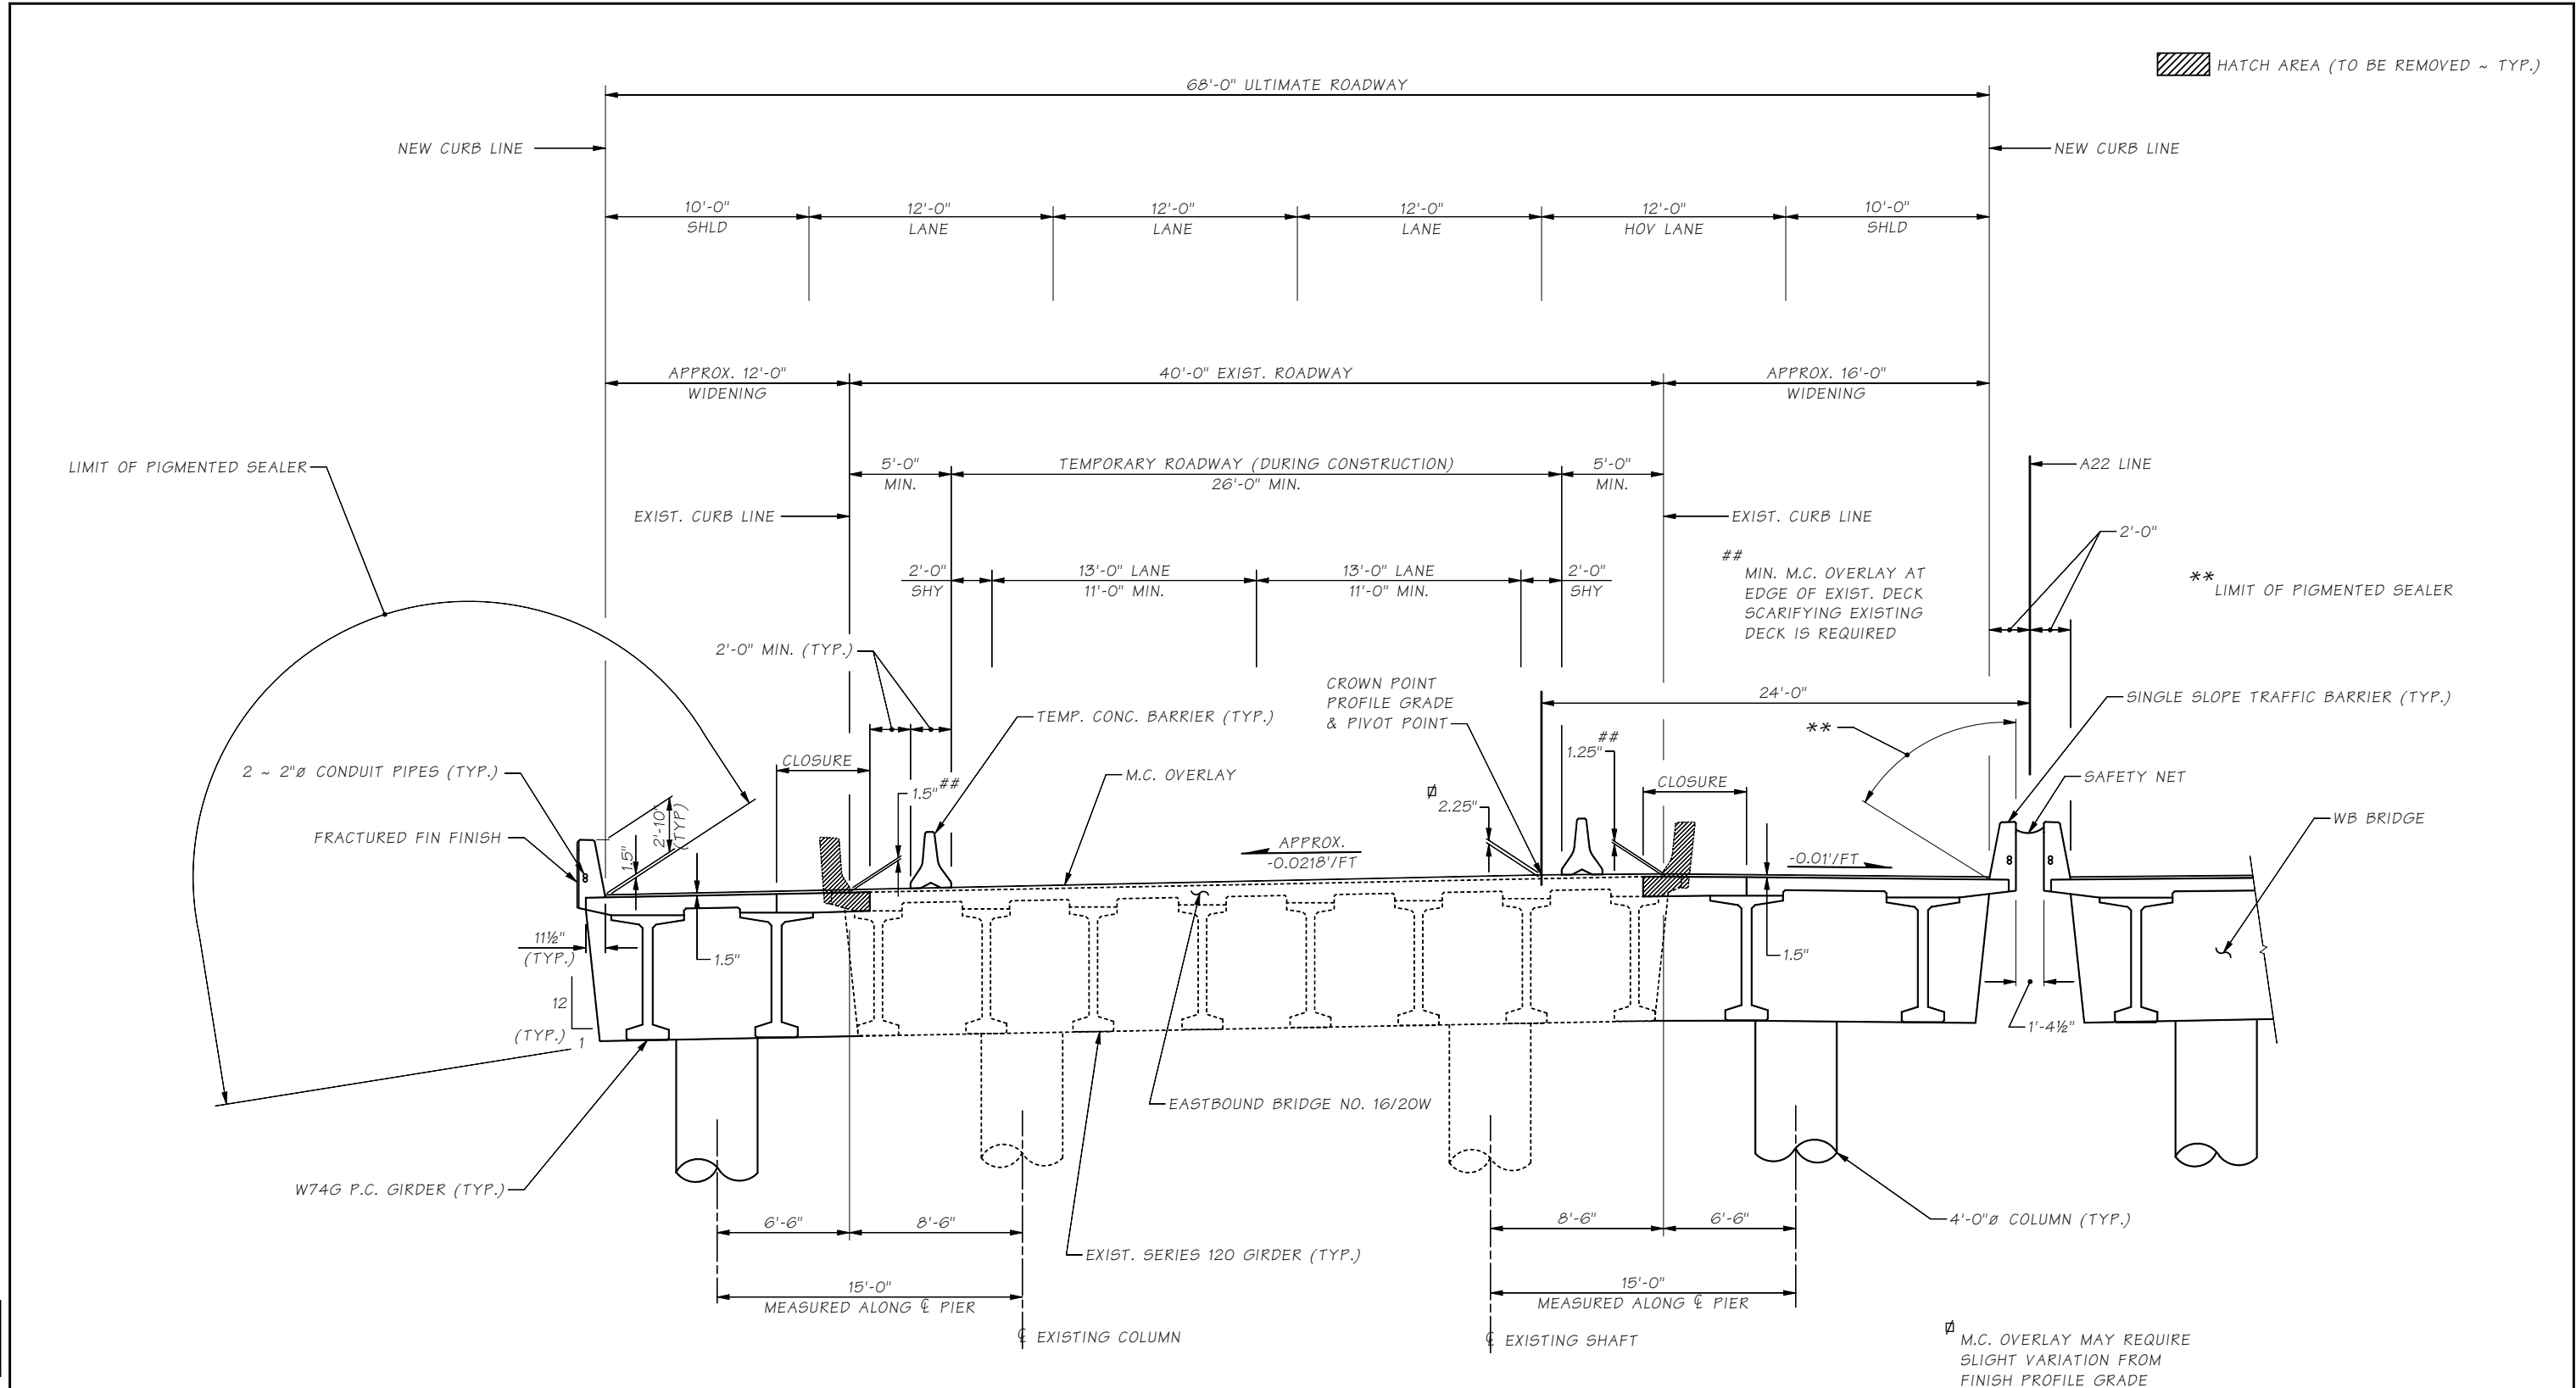

**TYPICAL SECTION ~ EB BRIDGE**

SHOWN NEAR INTERMEDIATE PIER 3  
SUBSTRUCTURE DIMENSIONS ARE APPROXIMATE  
HORIZONTAL DIMENSIONS MEASURED PERPENDICULAR TO A22 LINE (UNLESS OTHERWISE NOTED)

Bridge Design Engr.	M:\BRIDGELIB\BDM\Chapter 2\window files\S2B8.wnd						
Supervisor							
Designed By							
Checked By							
Detailed By							
Bridge Projects Engr.							
Prelim. Plan By							
Architect/Specialist							
DATE	REVISION	BY	APPD				

**BRIDGE AND STRUCTURES OFFICE**



BRIDGE SHEET NO.	2
SHEET	
OF	
SHEETS	

PRELIMINARY PLAN