


LAST REVISED: 10/14/2025

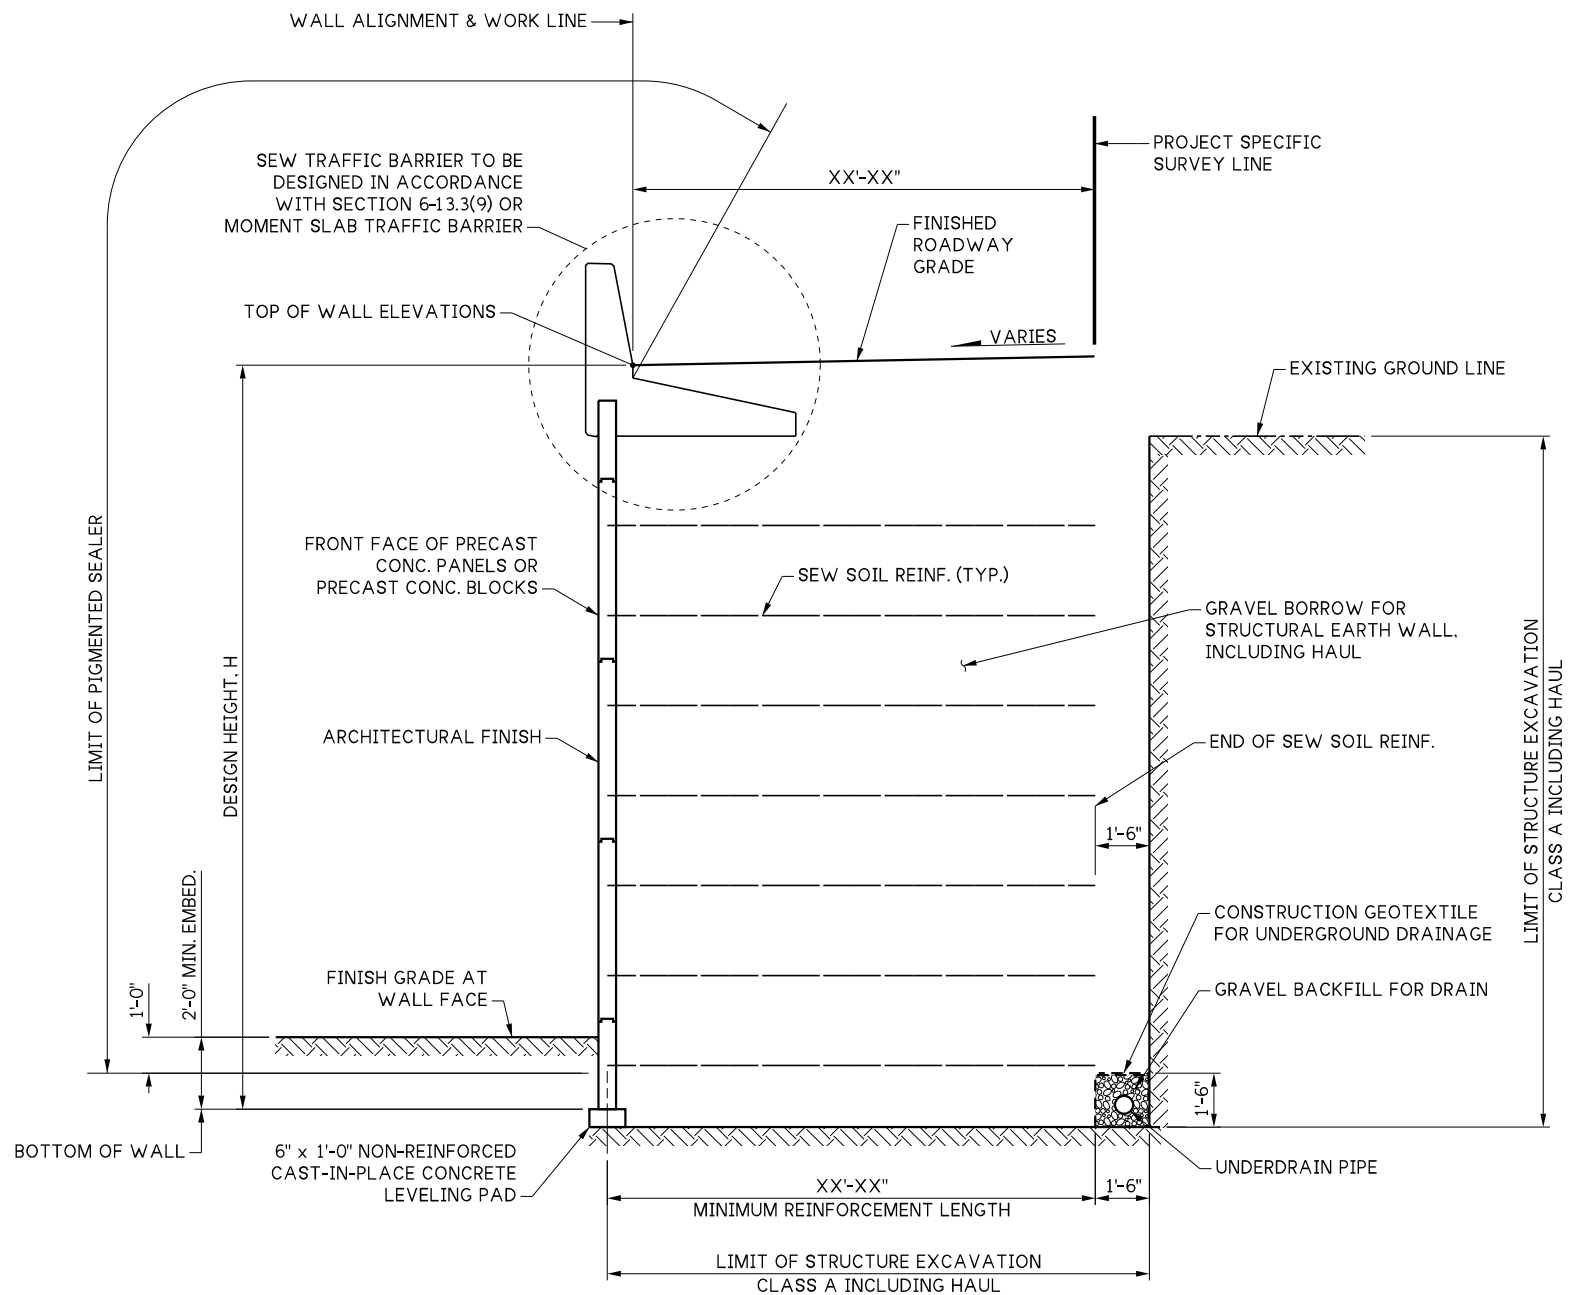

TYPICAL CROSS SECTION

- NOTES TO DESIGNER:**
- SPECIFY TYPE OF ARCHITECTURAL FINISH.
 - SPECIFY TYPE OF WALL FACING. (CONCRETE PANELS OR CONCRETE BLOCKS)
 - MINIMUM REINFORCEMENT LENGTH SHALL BE AS SPECIFIED IN THE GEOTECHNICAL RECOMMENDATIONS AND STD. SPEC. 6-13.3(2)A.
 - MINIMUM WALL EMBEDMENT AS SHOWN ON THIS SHEET IS TO BE VERIFIED WITH THE GEOTECHNICAL RECOMMENDATIONS.
 - SPECIFY WHETHER THE MOMENT SLAB TRAFFIC BARRIER WILL BE DEFINED AS A SEW TRAFFIC BARRIER, A STANDARD PLAN MOMENT SLAB TRAFFIC BARRIER, OR A SPECIAL DESIGNED MOMENT SLAB TRAFFIC BARRIER WHOSE DETAILS ARE INCLUDED IN THE CONTRACT PLANS.

8.1-A2-2

FILE NAME	8.1-A2-2_SEW Wall Section.dgn		
BRIDGE DES. ENG.			
BRIDGE PROJ. ENG.			
SUPERVISOR			
DESIGNED BY			
CHECKED BY			
ENTERED BY			
PRELIM. PLAN BY			
ARCH. / SPEC.			
	REVISION	DATE	BY

REGION NO.	STATE
10	WASH
JOB NUMBER	
CONTRACT NO.	

WSDOT

PRELIMINARY PLAN
NOT FOR CONSTRUCTION

SEE CERTIFICATION SHEET DATE	SEE CERTIFICATION SHEET DATE
STAMP BOX	STAMP BOX

STANDARD DESIGN DRAWINGS STRUCTURAL EARTH WALLS
SEW WALL SECTION

PLAN REF NO
SHEET OF SHEETS