


SOLDIER PILE SCHEDULE					
PILE #	SOLDIER PILE SIZE	EMBEDMENT DEPTH "D"	TOTAL LENGTH OF SOLDIER PILE	SHAFT DIAMETER	P.G.A. FACTORED DESIGN LOAD (KIPS)
1	-	X'-X"	-	-	-
2	-	-	-	-	-
3	-	-	-	-	-

**NOTE TO DESIGNER:**  
 THE SOLDIER PILE SCHEDULE SHOWN REPRESENTS THE MINIMUM AMOUNT OF INFORMATION TO BE SHOWN ON THE PLANS. ADDITIONAL INFORMATION MAY BE NEEDED.

LAST REVISED: 10/14/2025

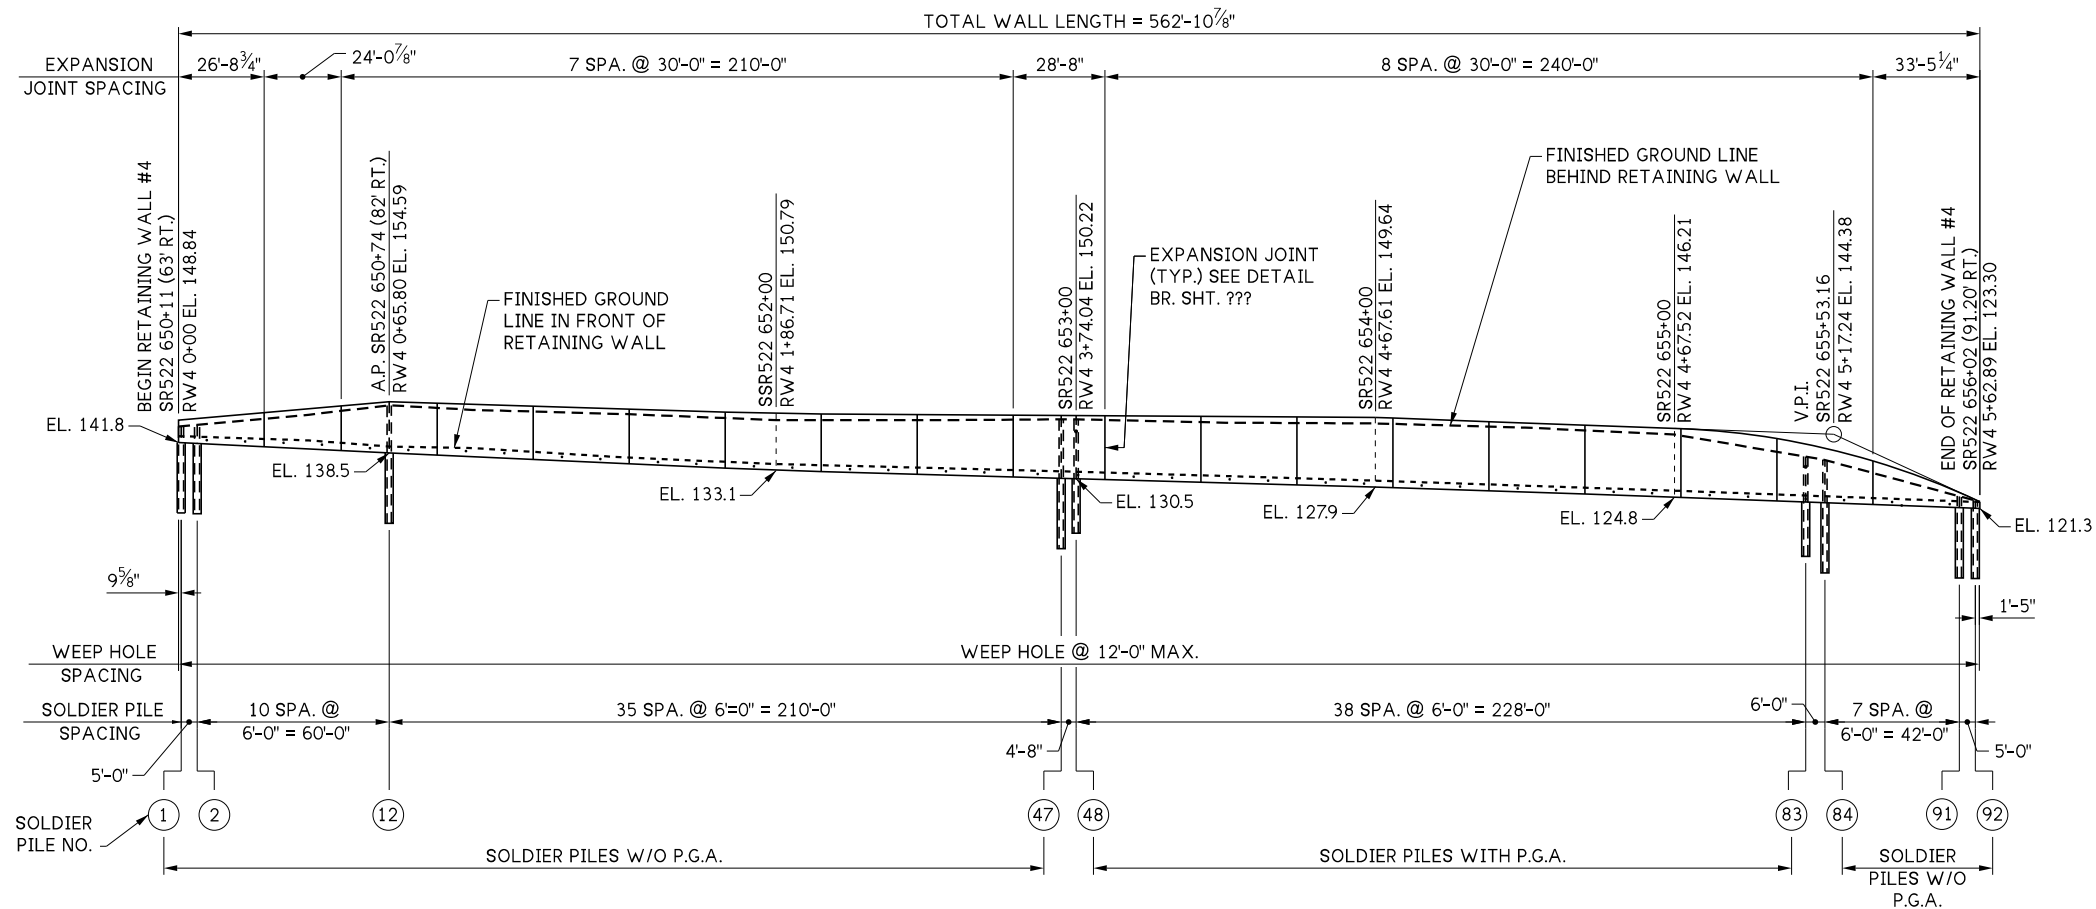

**REFLECTED DEVELOPED ELEVATION**  
 A.P. = ANGLE POINT

8.1-A 3-1

FILE NAME: 8.1-A3-1_Soldier Pile-Tieback Wall Elevation.dgn				REGION NO. 10	STATE WASH		PRELIMINARY PLAN NOT FOR CONSTRUCTION	SEE CERTIFICATION SHEET DATE STAMP BOX	SEE CERTIFICATION SHEET DATE STAMP BOX	STANDARD DESIGN DRAWINGS WALLS	PLAN REF NO.
BRIDGE DES. ENG.				JOB NUMBER						SOLDIER PILE / TIEBACK WALL ELEVATION	SHEET OF SHEETS
BRIDGE PROJ. ENG.				CONTRACT NO.							
SUPERVISOR											
DESIGNED BY											
CHECKED BY											
ENTERED BY											
PRELIM. PLAN BY											
ARCH. / SPEC.											
REVISION				DATE	BY						
PLOT DATE: 31-Dec-2025 PLOT TIME: 3:00:14 PM				PLOTTED BY: deboejak		FILE PATH: pw://projectstore.wsdot.wa.gov:WSDOT/Documents/_HQ/Bridge & Structures/Bridge Design/_Design Standards/Standard Drawings and Details/Walls and Fall Protection/Tieback Walls/_DGN/8.1-A3-1_Soldier Pile-Tieback Wall Elevation.dgn					