


LAST REVISED: 11/29/16


SHEET

JOB NO. SR

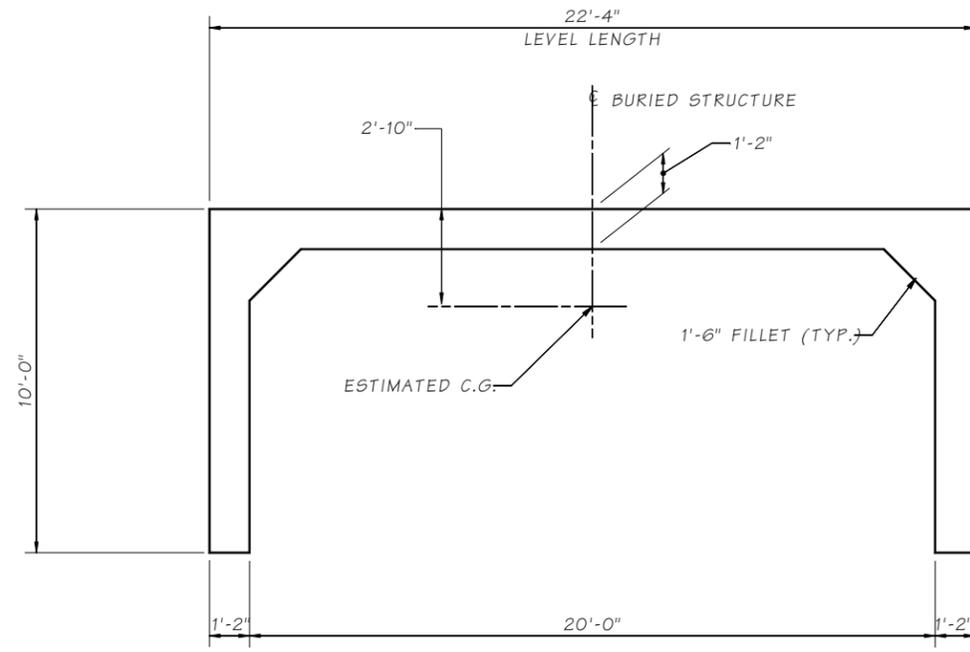

SB20, FC20


THIS SECTION CAN BE USED FOR SPLIT BOX CULVERT

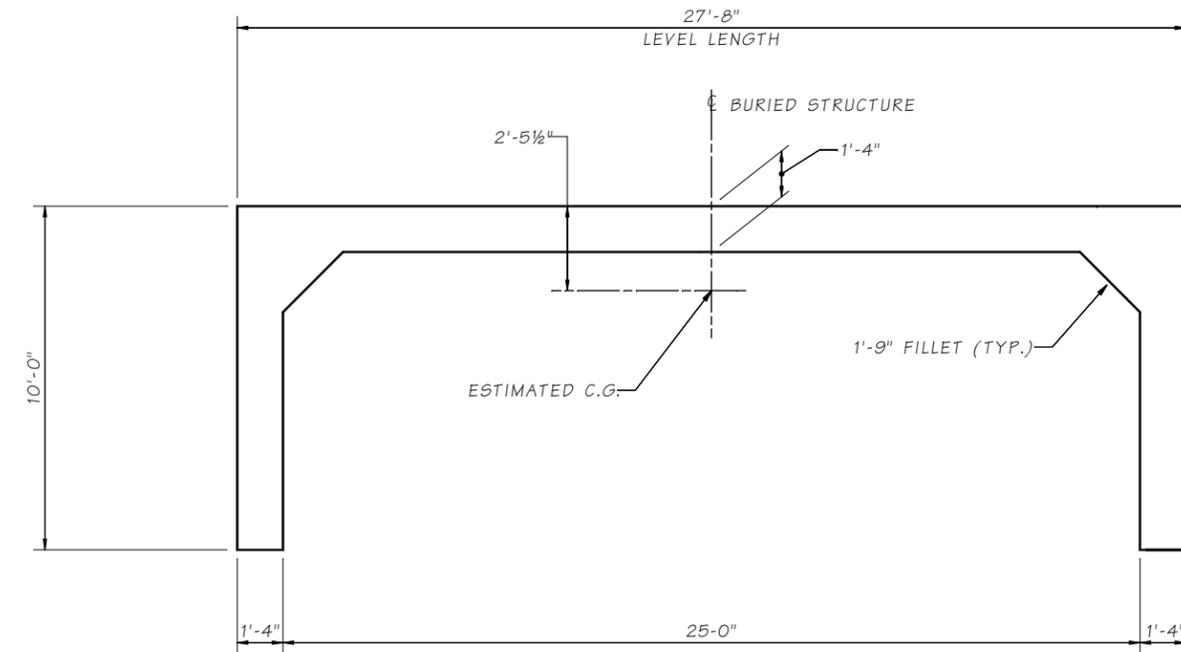

SB25, FC25

FOR SPANS BETWEEN FC25 TO FC30, USE THE SECTION BELOW WITH VARIED MIDDLE DECK SEGMENT
THIS SECTION CAN BE USED FOR SPLIT BOX CULVERT

NOTE:
ALL DIMENSIONS ARE SYMMETRICAL
ON LEFT AND RIGHT SIDES

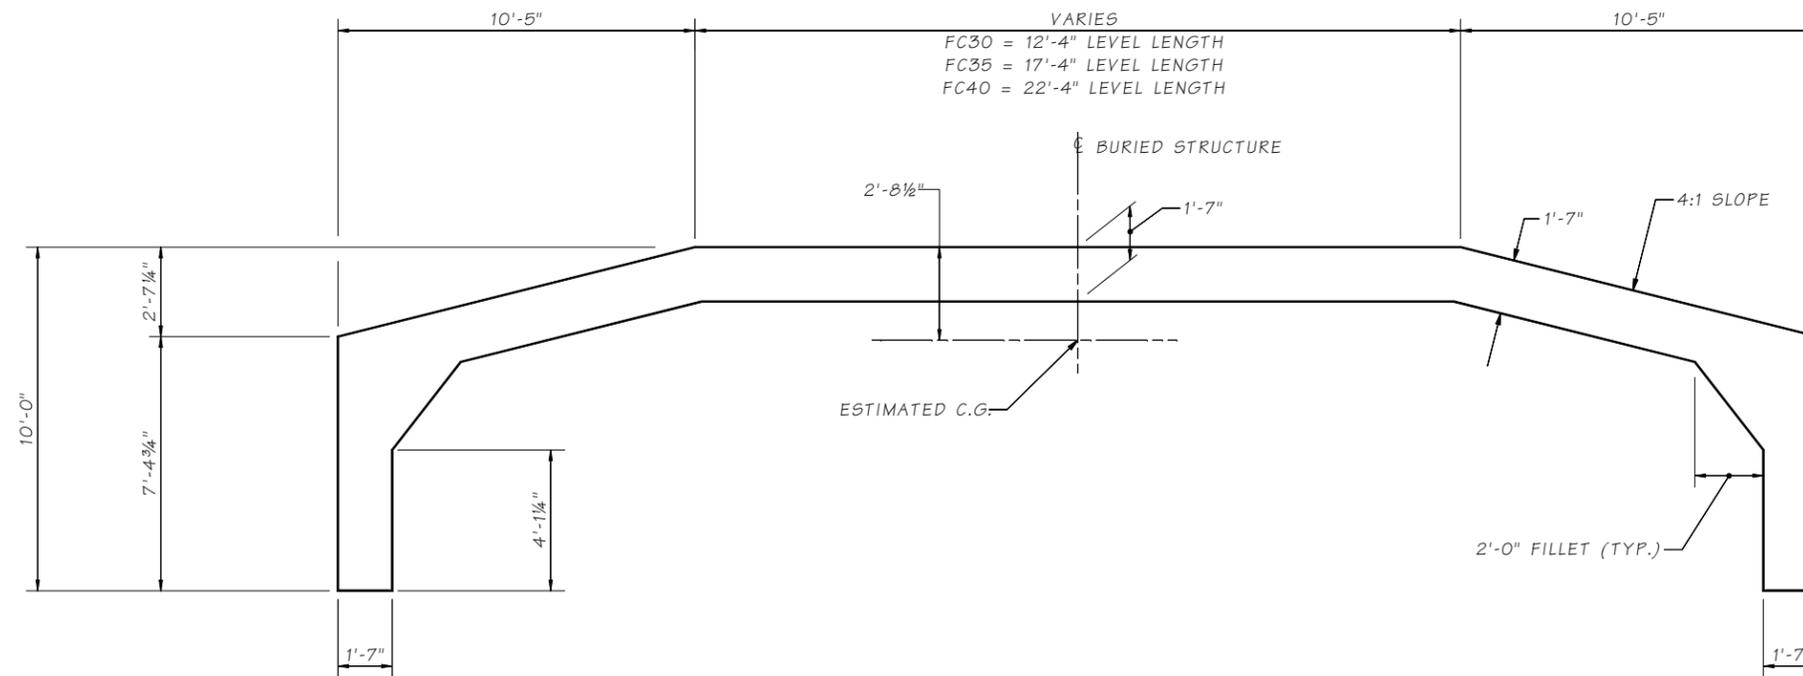

FC30, FC35, FC40

Bridge Design Engr.	M:\STANDARDS\Buried Structures\3-SIDED PRECAST CULVERT\8.3.2-A3 SB20-SB25_FC20-FC40.MAN							
Supervisor				REGION NO.	STATE	FED. AID PROJ. NO.	SHEET NO.	TOTAL SHEETS
Designed By				10	WASH.			
Checked By				JOB NUMBER				
Detailed By								
Bridge Projects Engr.								
Prelim. Plan By								
Architect/Specialist	DATE	REVISION	BY	APPD				

BRIDGE AND STRUCTURES OFFICE



3-SIDED PRECAST CULVERT
SERIES FC20 - FC40 AND SB20 - SB25

BRIDGE SHEET NO.
SHEET
OF
SHEETS

8.3.2-A3