


**SEGMENT LAYOUT ~ PLAN**

CABLE FENCE AND WINGWALL FOOTINGS  
NOT SHOWN FOR CLARITY.

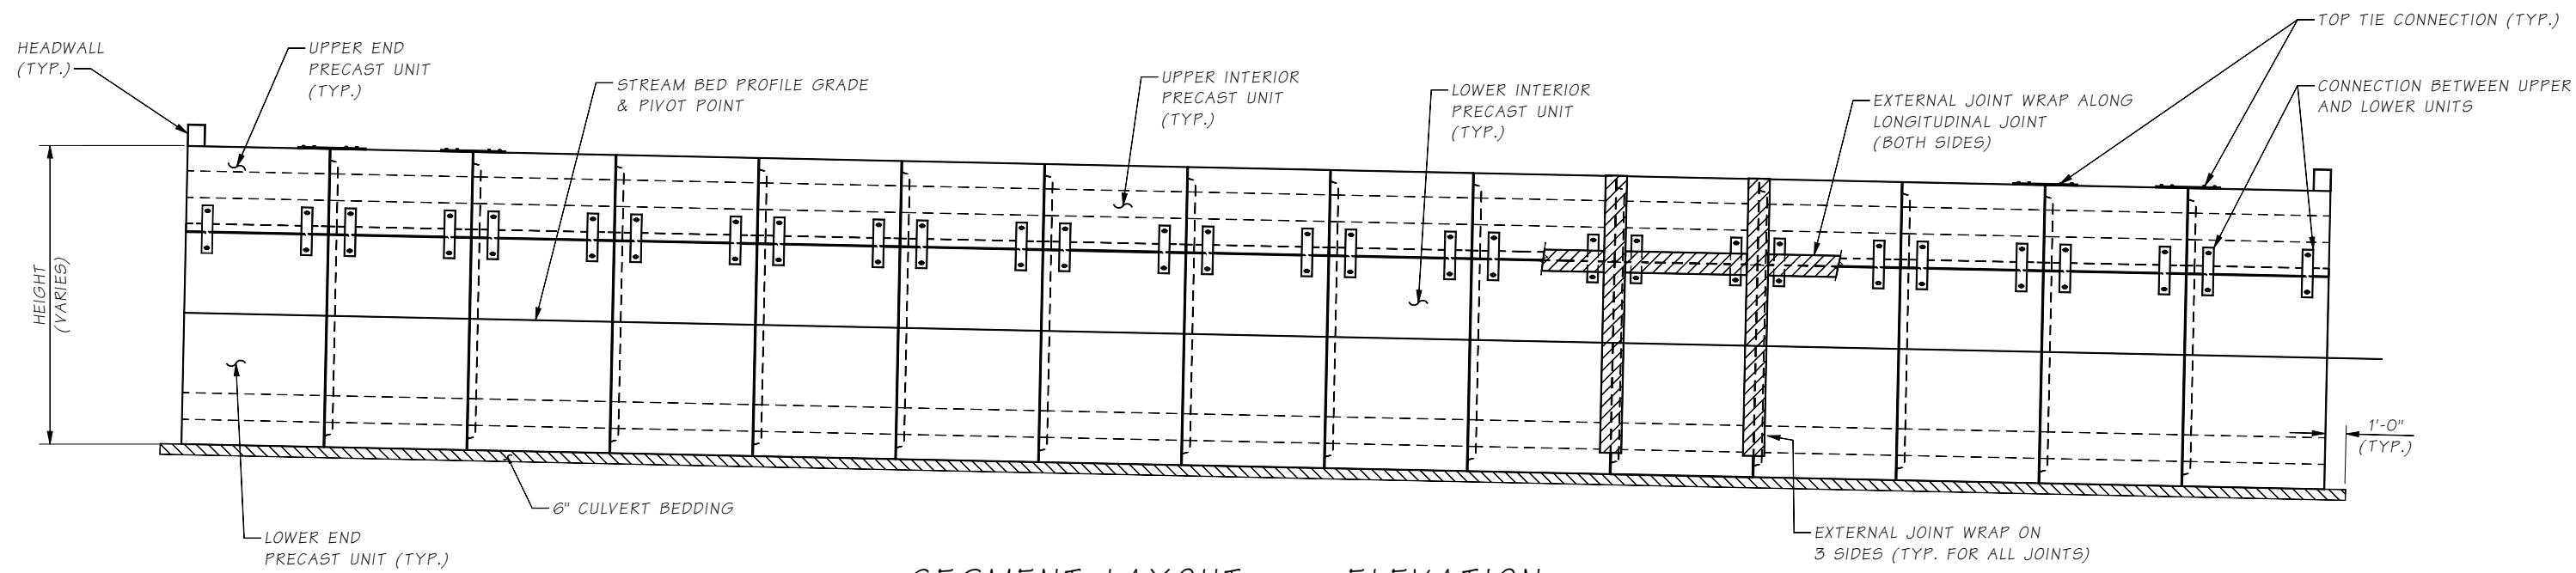

**SEGMENT LAYOUT ~ ELEVATION**

CABLE FENCE, WINGWALLS AND WINGWALL FOOTINGS  
NOT SHOWN FOR CLARITY.

SR FILE NO. SHEET 8.3.2-A9

Bridge Design Engr.	M:\STANDARDS\Buried Structures\EXAMPLE PLANS\8.3.2-A9 EXAMPLE OF PRECAST SPLIT BOX CULVERT LAYOUT.MAN						
Supervisor				REGION NO.	STATE	FED. AID PROJ. NO.	SHEET NO.
Designed By				10	WASH.		TOTAL SHEETS
Checked By				JOB NUMBER			
Detailed By							
Bridge Projects Engr.							
Prelim. Plan By							
Architect/Specialist	DATE	REVISION	BY	APPD			

**BRIDGE AND STRUCTURES OFFICE**



EXAMPLE OF PRECAST SPLIT BOX CULVERT LAYOUT

BRIDGE SHEET NO. OF SHEETS