


LAST REVISED: 07/07/2023


SHEET

JOB NO.


8.3-A3-1

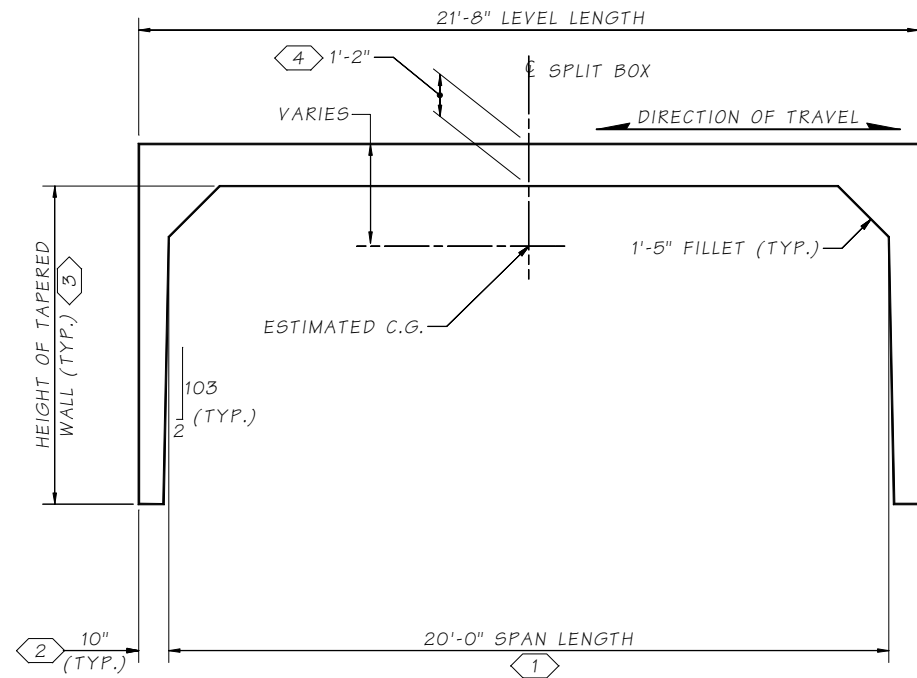

FC20
DIMENSIONS FOR SB25 SHOWN. FOR ALL OTHER SERIES REFER TO NOTES.

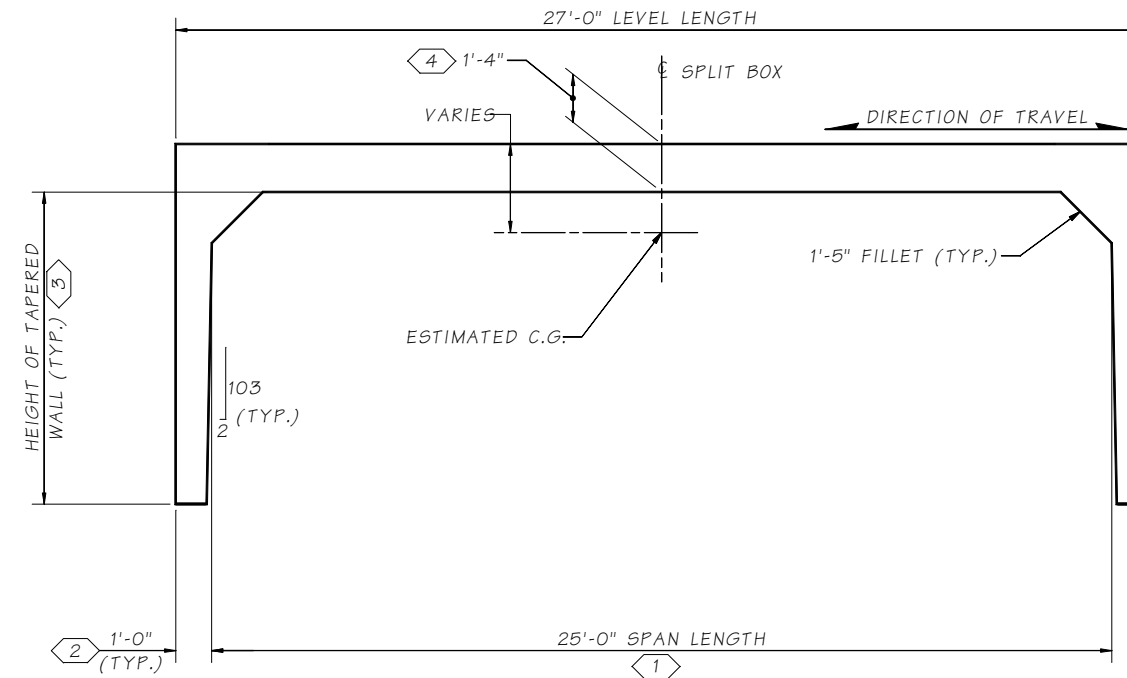

FC25
DIMENSIONS FOR SB25 SHOWN. FOR ALL OTHER SERIES REFER TO NOTES.

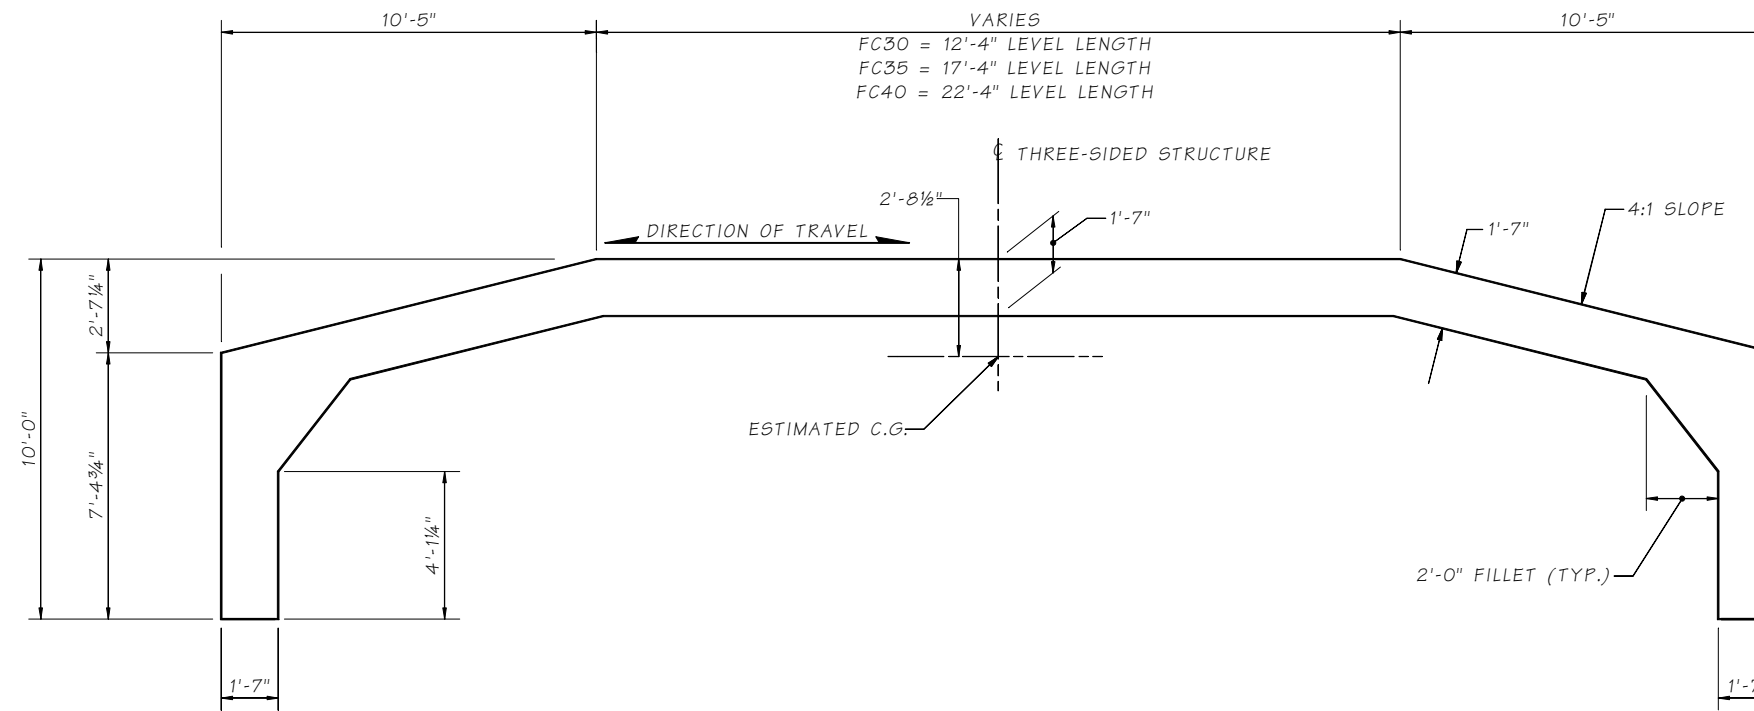

FC30, FC35, FC40

GENERAL NOTES:

1. ALL DIMENSIONS AND RELATED NOTES SHOWN ARE IN ACCORDANCE WITH BDM SECTION 8.3.6-A1 PRECAST FORM LIMITS.

NOTES:

- ① 8'-0" MIN. TO 35'-0" MAX., VARIABLE IN 1'-0" INCREMENTS.
- ② WALL THICKNESS 10" OR 1'-0" ONLY, VARIABLE IN 1'-0" INCREMENTS.
- ③ 10'-0" MAX. HEIGHT, VARIABLE IN 1'-0" INCREMENTS.
- ④ SLAB THICKNESS. 4" MIN. TO 2'-0" MAX., VARIABLE IN 2" INCREMENTS.

Bridge Design Engr.	M:\STANDARDS\Buried Structures\BURIED STRUCTURES\8.3_A3_1 TSS FC20_FC40 Series.MAN						
Supervisor			REGION NO.	STATE	FED. AID PROJ. NO.	SHEET NO.	TOTAL SHEETS
Designed By			10	WASH.			
Checked By			JOB NUMBER				
Detailed By							
Bridge Projects Engr.							
Prelim. Plan By							
Architect/Specialist	DATE	REVISION	BY	APPD			

Mon Jul 10 12:47:35 2023

BRIDGE AND STRUCTURES OFFICE



THREE-SIDED STRUCTURES

FC20 - FC40 SERIES

BRIDGE SHEET NO.
SHEET
OF
SHEETS