



DRAWN BY: BILL BERENS

NOTE


- CASE 9C:** Thrie Beam Guardrail is used when the distance from the end of the Bullnose Terminal to the beginning of the transition of the Bridge Rail is less than 100 feet.

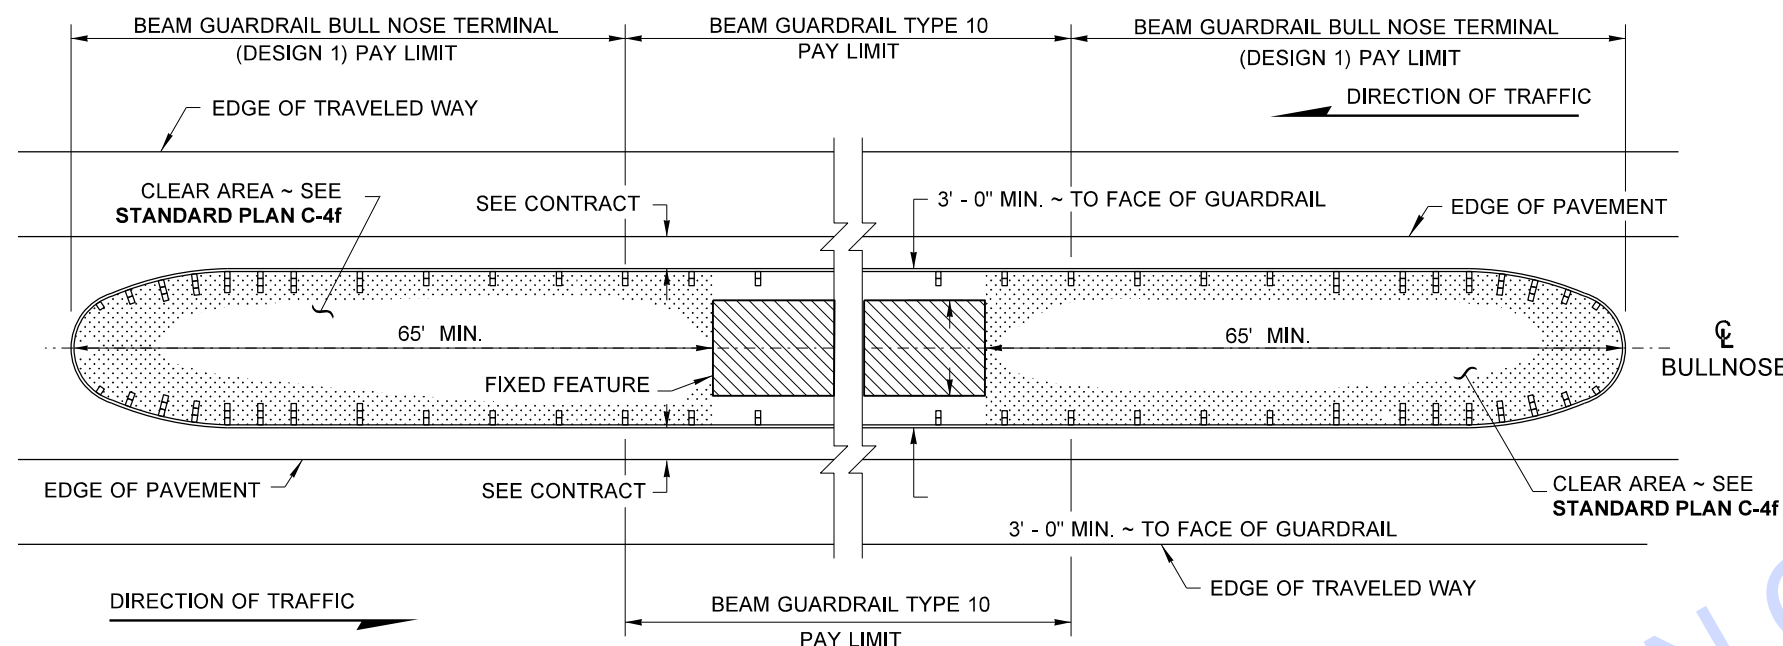

CASE 9A

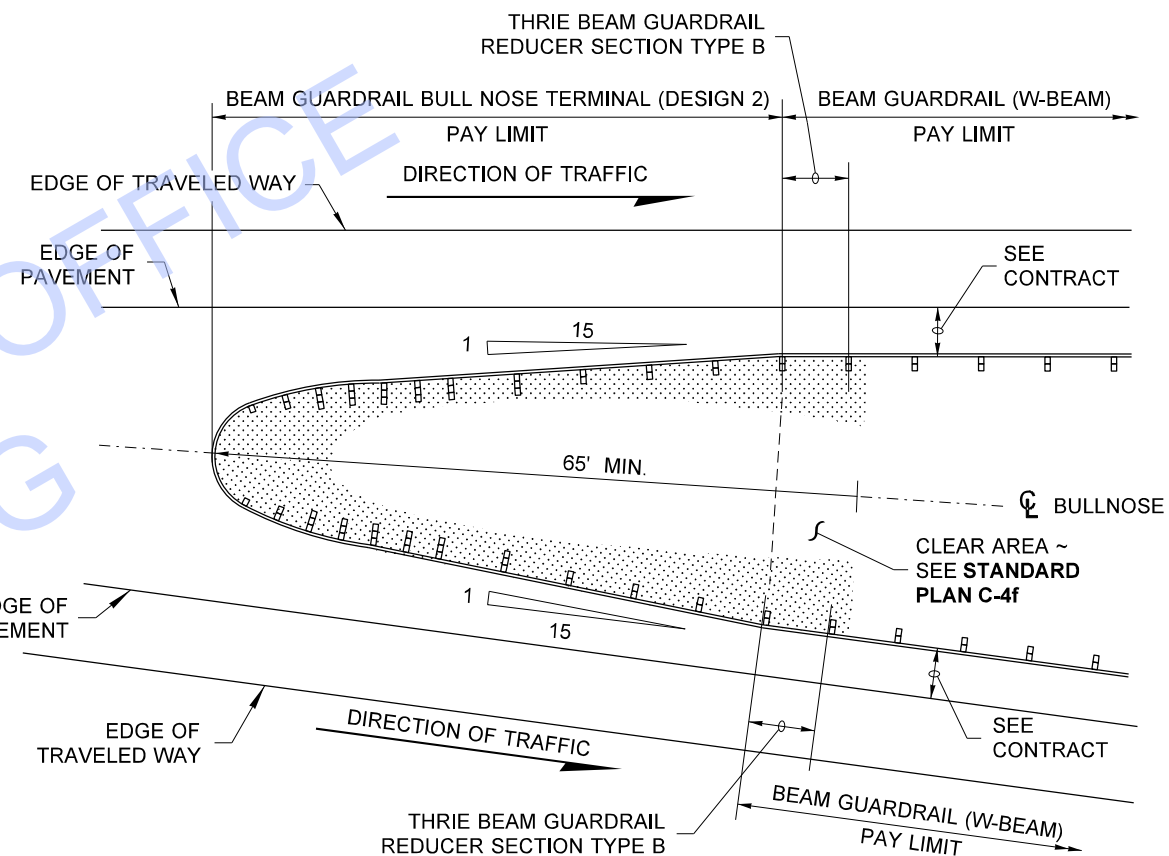

CASE 9B

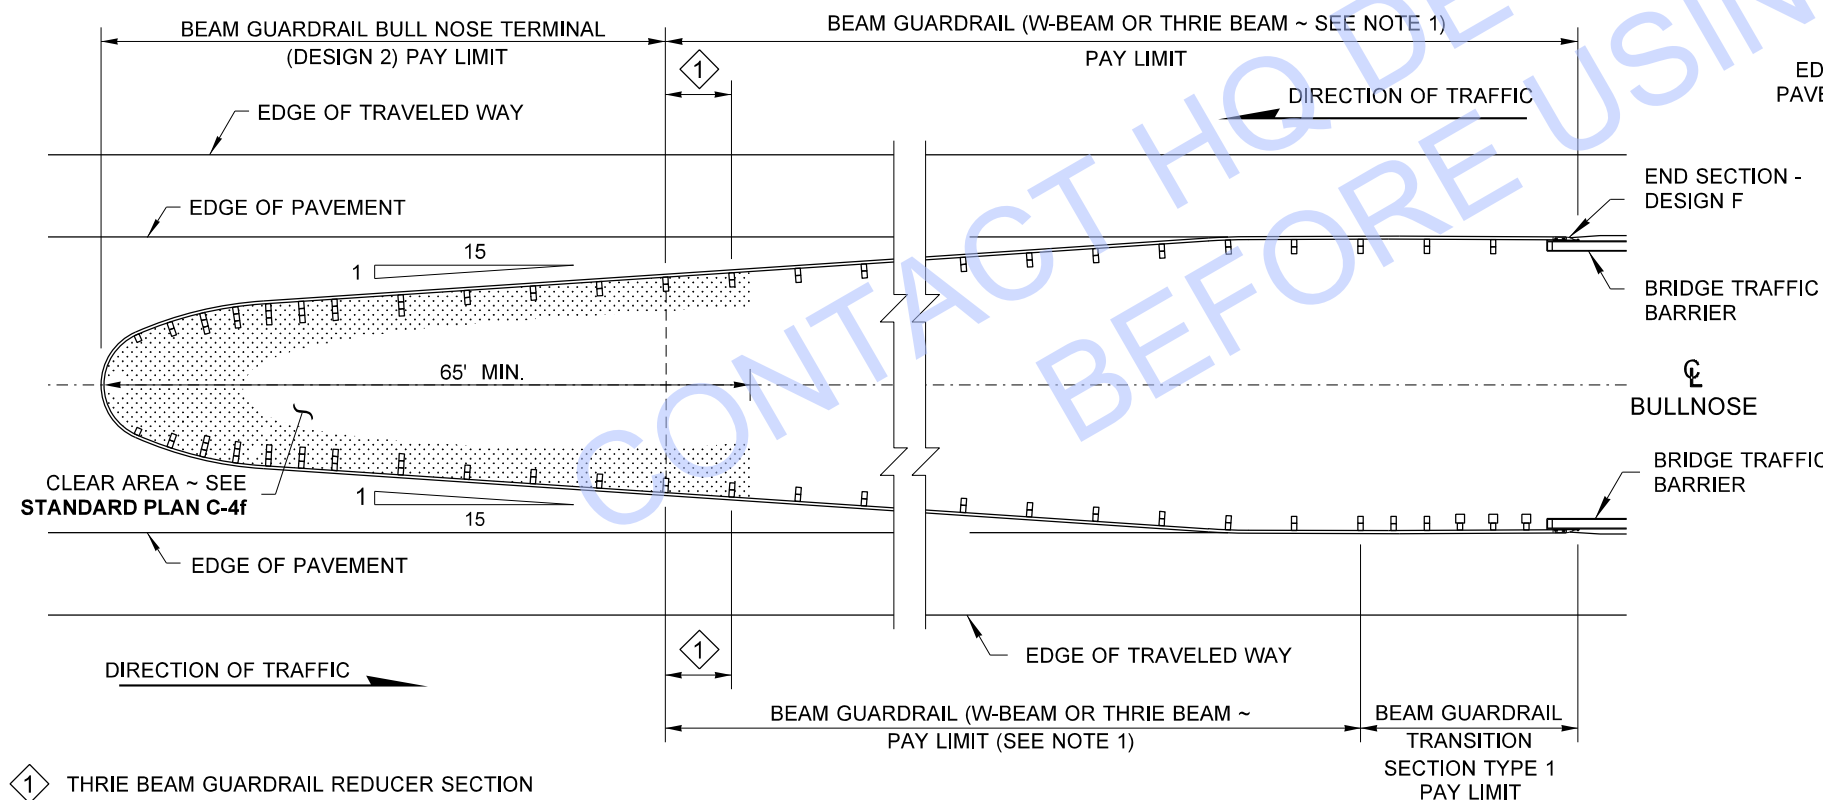

CASE 9C

① THRIE BEAM GUARDRAIL REDUCER SECTION TYPE B ~ REQUIRED WHEN TERMINAL JOINS W-BEAM (SEE NOTE 1)

FILE NAME: C:\Users\BerensB\Desktop\2025_Revision_Package\New folder\TB-128.dgn		REGION NO. STATE		FED.AID PROJ.NO.				GUARDRAIL PLACEMENT MEDIAN BULLNOSE		PLAN REF NO	
TIME: 1:29:38 PM	DATE: 9/18/2024	10	WASH							TB-128	
PLOTTED BY: BerensB		JOB NUMBER		LOCATION NO.		DATE		DATE		SHEET 1 OF 1 SHEETS	
DESIGNED BY		CONTRACT NO.		P.E. STAMP BOX		P.E. STAMP BOX					
ENTERED BY											
CHECKED BY											
PROJ. ENGR.											
REGIONAL ADM.		REVISION		DATE		BY					