




DRAWN BY: FERN LIDDELL

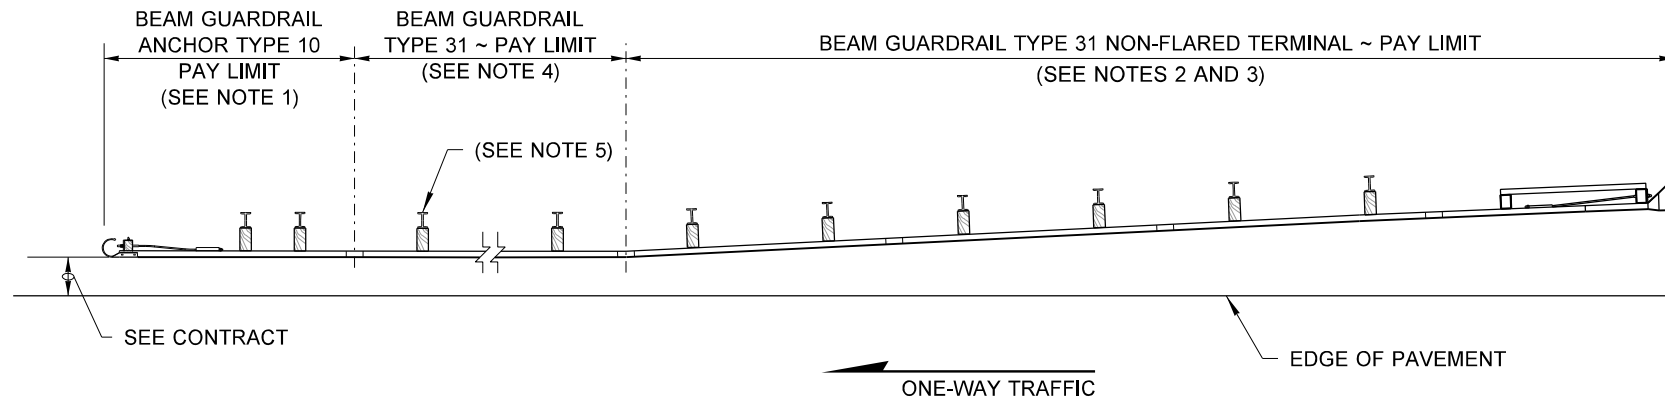

CASE 1-31

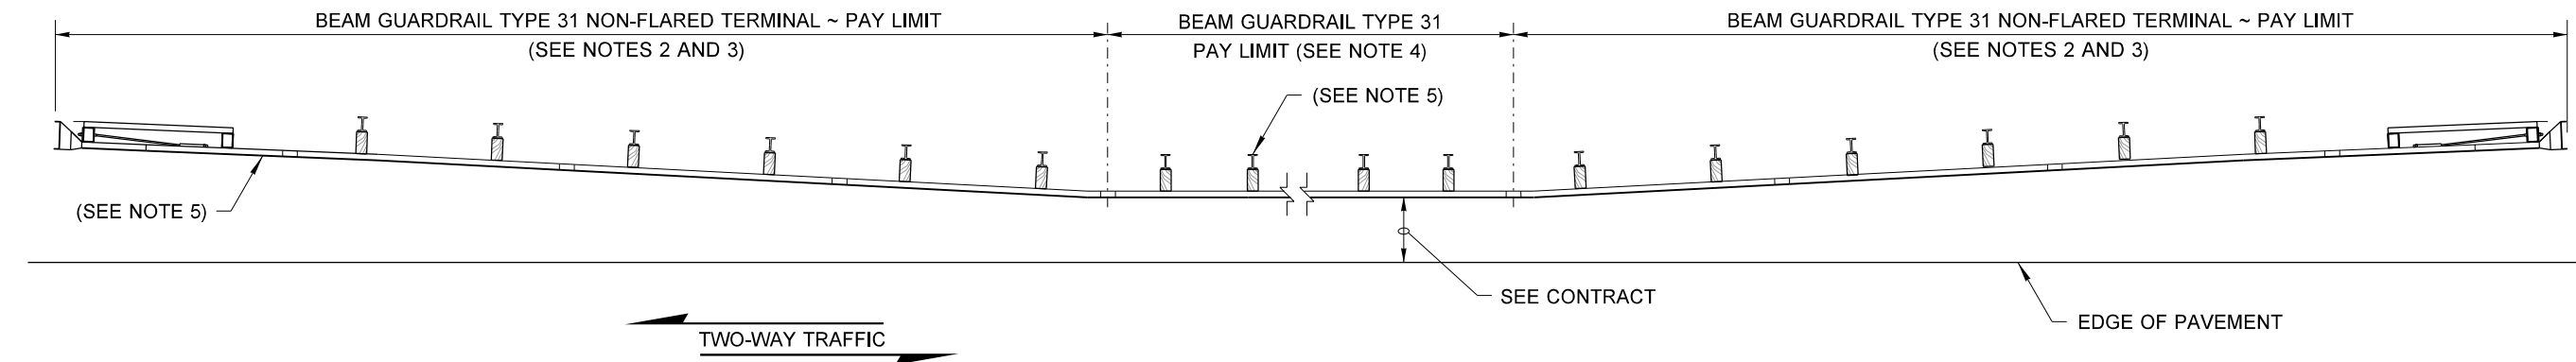

CASE 2-31

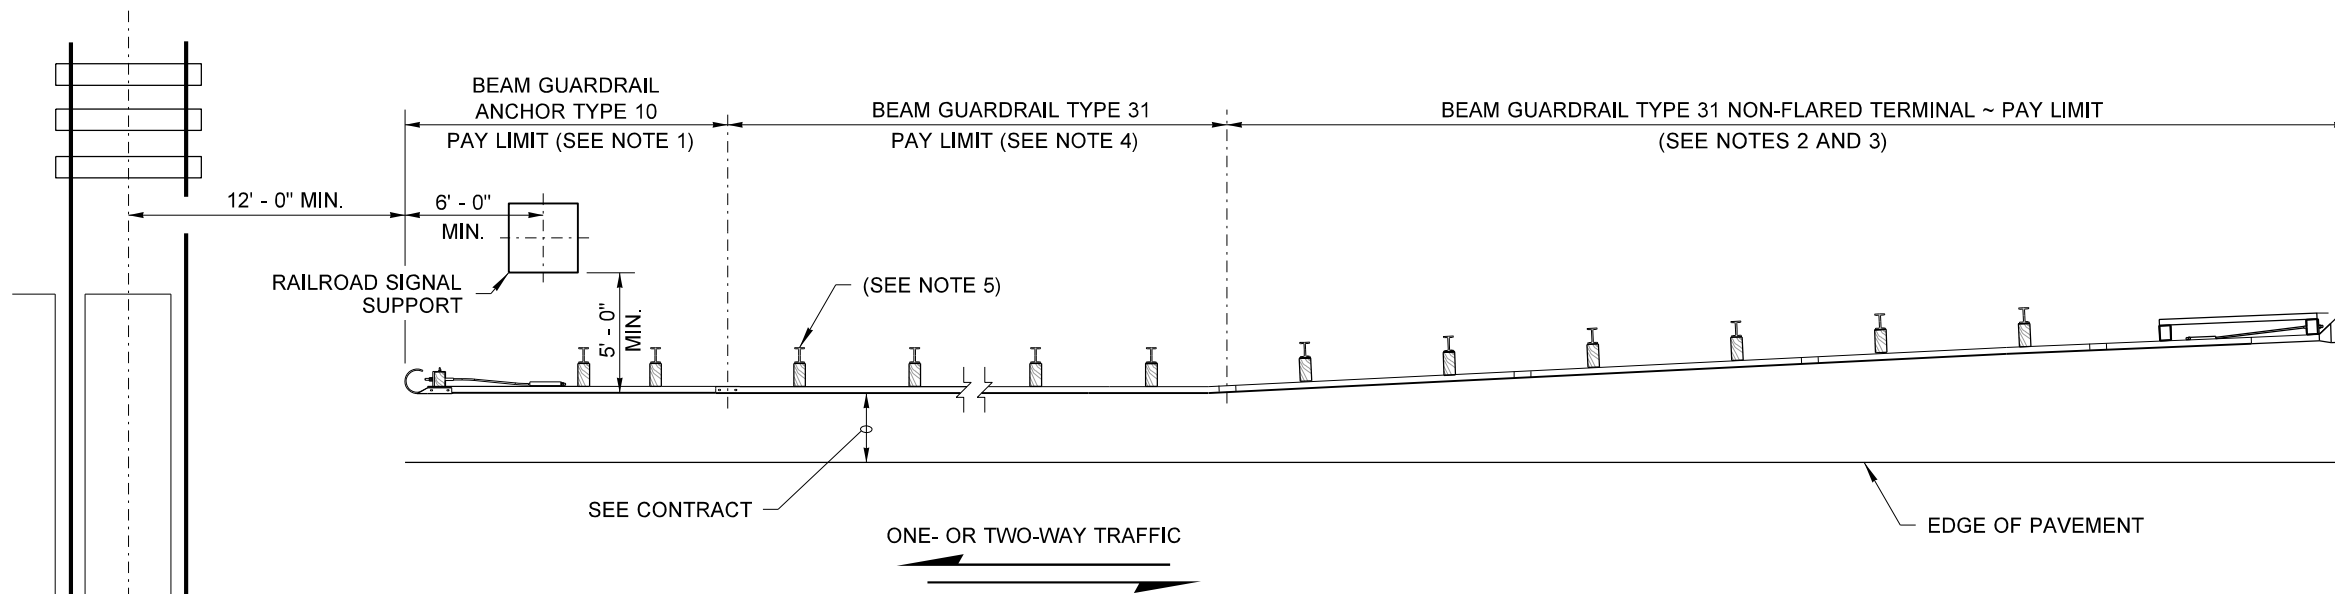

CASE 3-31

NOTES

1. Where a crashworthy terminal is not required, use Beam Guardrail Type 10; see **Standard Plan C-23.60**.
2. Where a crashworthy terminal is required, use a Beam Guardrail Type 31 Non-Flared Terminal; see **Standard Plan C-22.40** or **C-22.45**.
3. For terminal type and details, see Contract Plans and applicable drawings.
4. For additional details not shown on this plan, refer to **Standard Plan C-20.10**.
5. Timber or steel post. Steel post shown.



**BEAM GUARDRAIL TYPE 31  
PLACEMENT  
(CASES 1-31, 2-31 & 3-31)  
STANDARD PLAN C-20.14-04**

SHEET 1 OF 1 SHEET

APPROVED FOR PUBLICATION

STATE DESIGN ENGINEER  
 Washington State Department of Transportation