
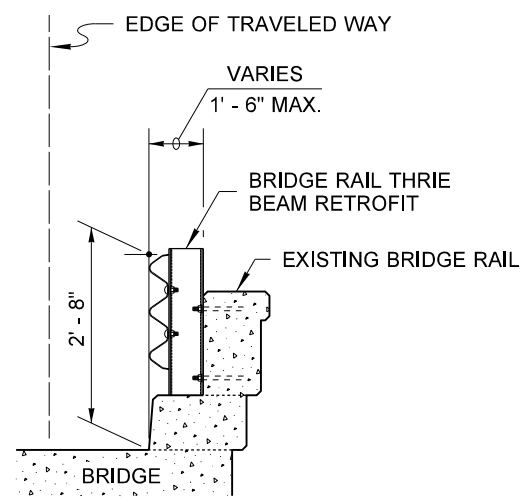



NOTES

1. See **Standard Plan C-1b, C-20.10, and C-25.20** for rail elements and thrie beam block details.
2. When a transition is required on the trailing end of the bridge, use a mirror image of this plan.
3. For additional alternatives not shown, see Contract Plans.

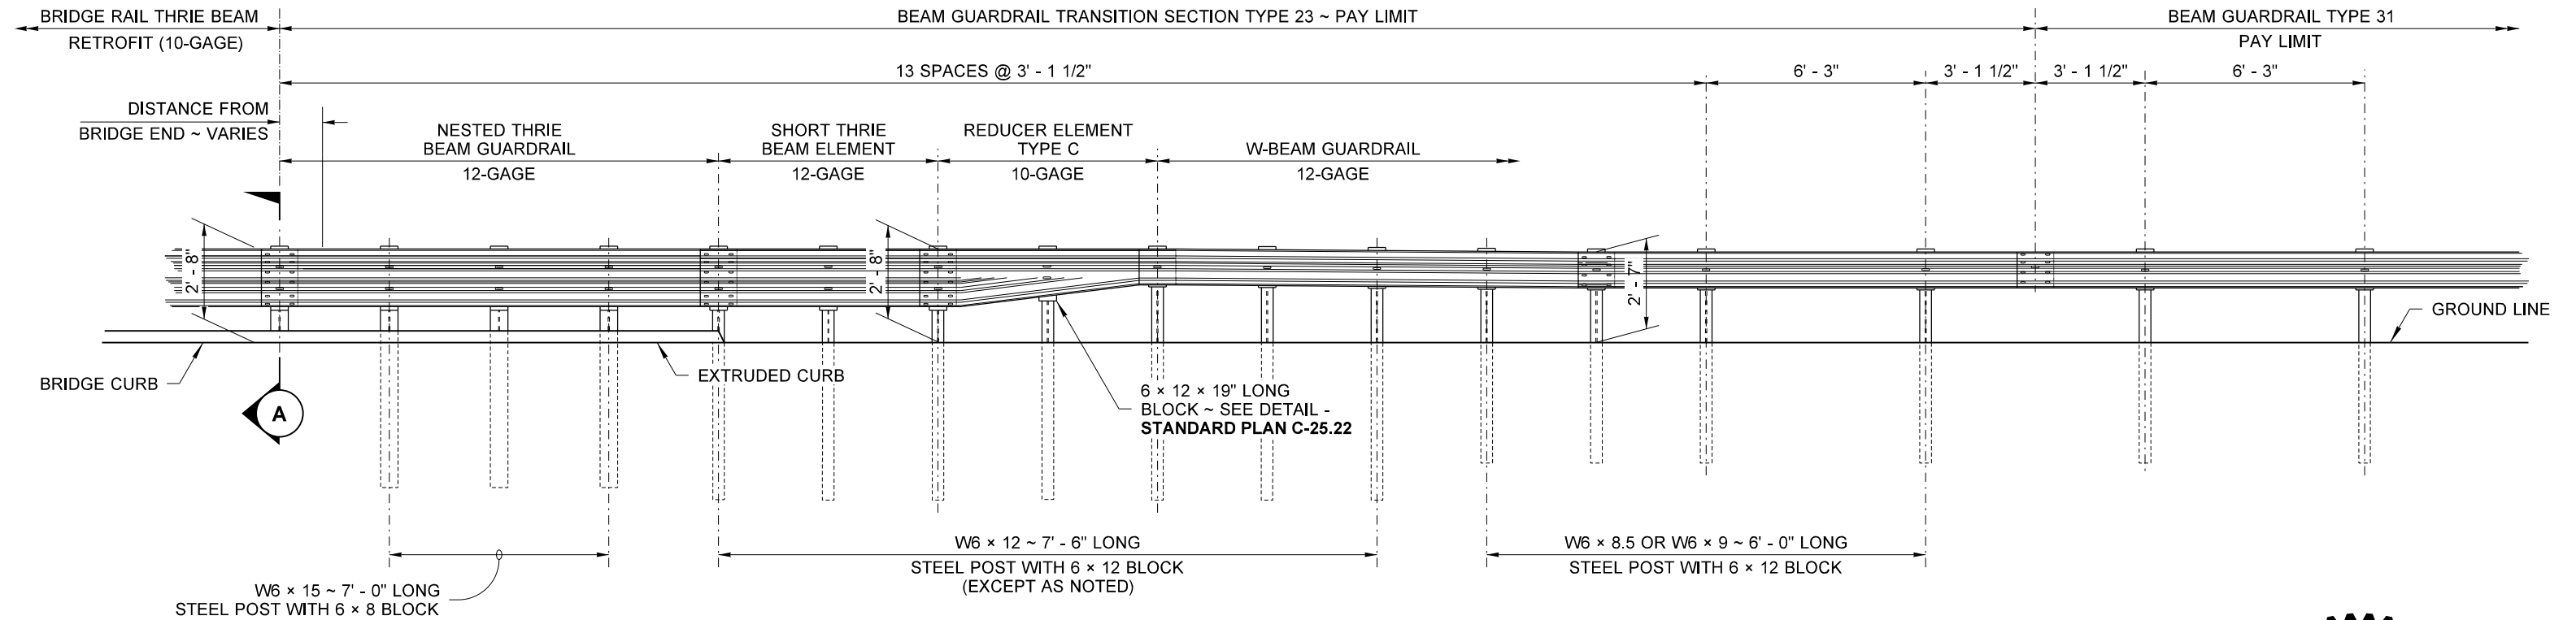


ALTERNATIVE 1

TYPE 23
APPROACH END (SHOWN - SEE NOTE 2)
 THRIE BEAM INSTALLED AT FACE OF CURB

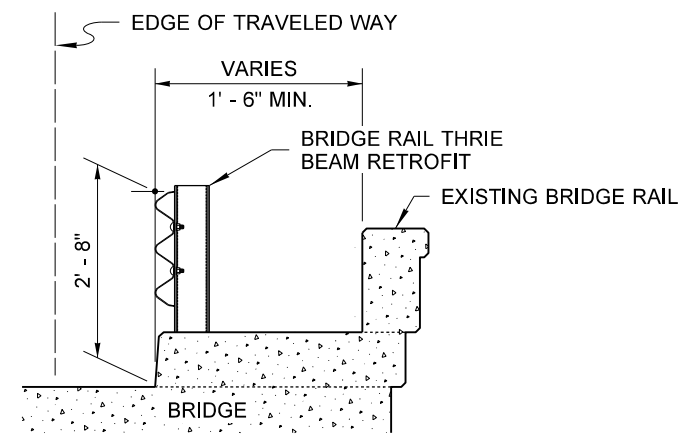

ALTERNATIVE 2

SECTION A
 (SEE NOTE 3)

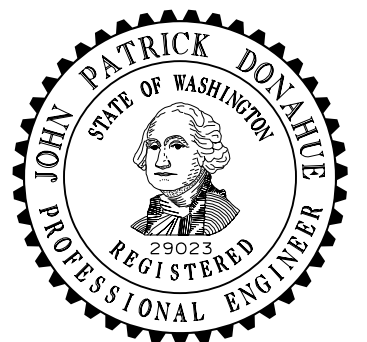

BEAM GUARDRAIL (TYPE 31)
TRANSITION SECTION
TYPE 23
STANDARD PLAN C-25.26-04

SHEET 1 OF 1 SHEET

APPROVED FOR PUBLICATION

STATE DESIGN ENGINEER
 Washington State Department of Transportation