


MPH	D*
25	50 Ft.
30	100 Ft.
35	150 Ft.
40	225 Ft.
45	300 Ft.
50	375 Ft.
55	450 Ft.
60	550 Ft.
65	650 Ft.

* DIMENSIONS SHOWN ARE APPROXIMATE (SEE CONTRACT)

① TOTAL MARKING AREA (PER 12' (FT) WIDE LANE) = 109.75 SQ.FT.


STANDARD SYMBOL

LAYOUT

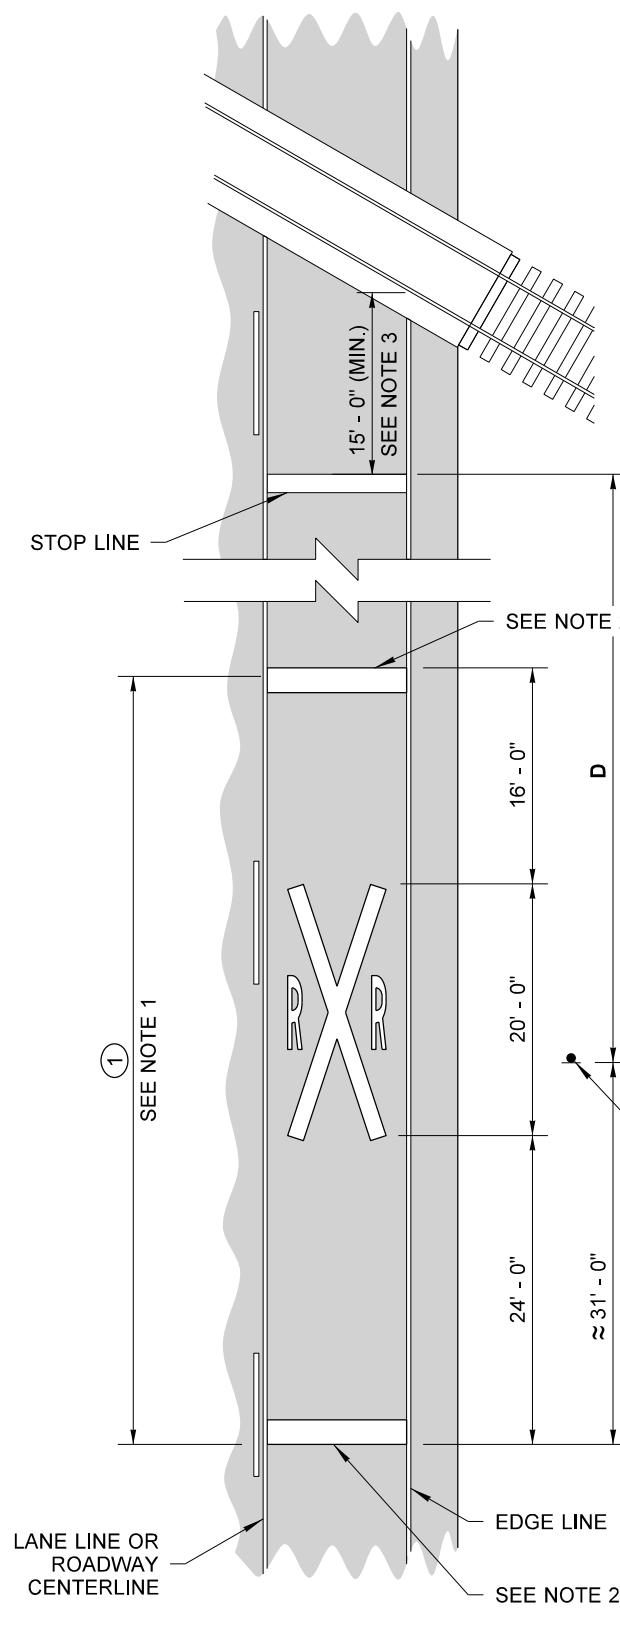

① TOTAL MARKING AREA (PER 12' (FT) WIDE LANE) = 111.59 SQ.FT.

ALTERNATIVE LAYOUT

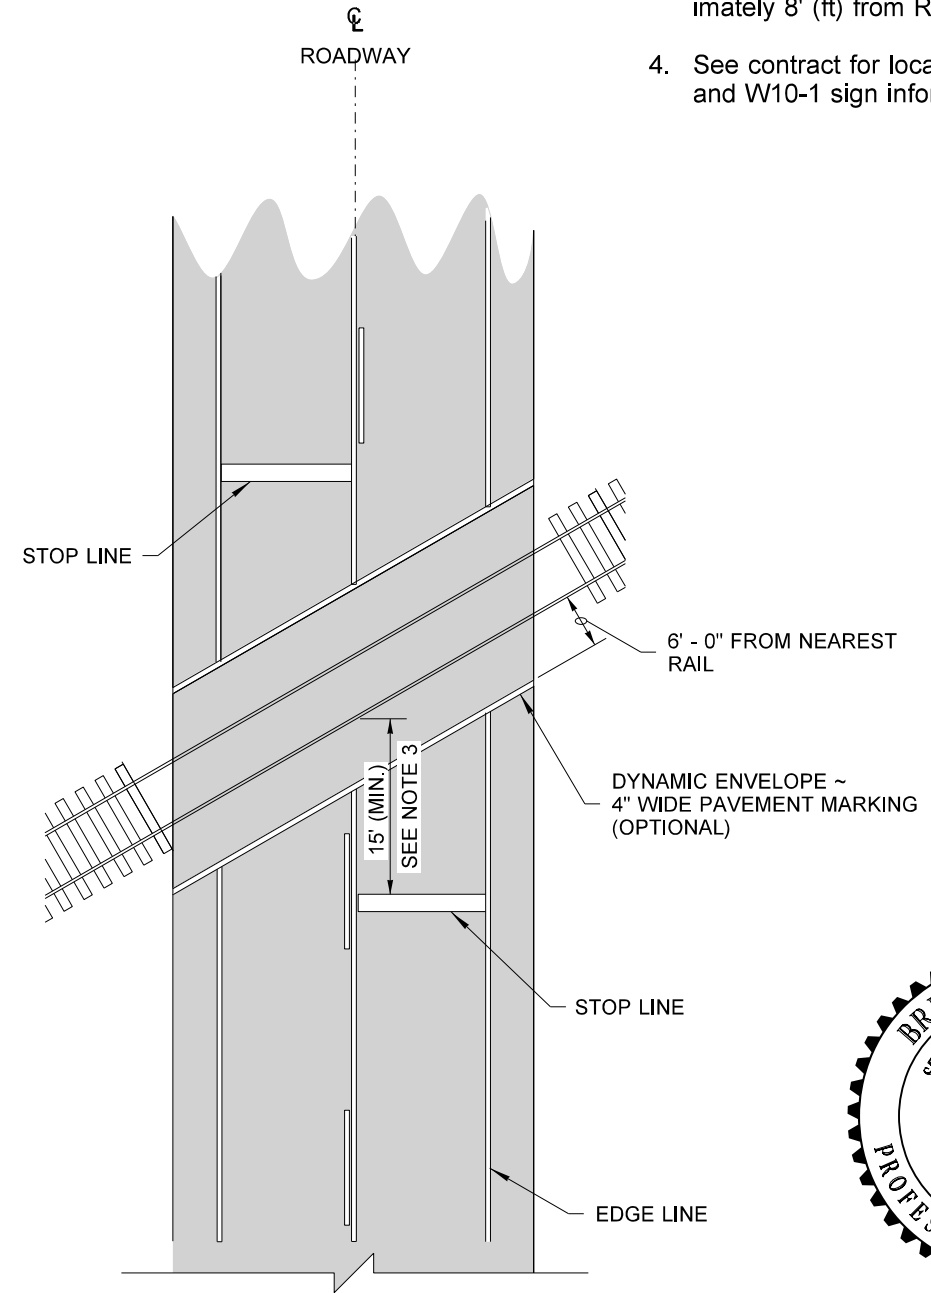

RR CROSSING DETAIL
(TRACKS OMITTED FOR CLARITY)

GENERAL NOTES

1. Bid Item "Railroad Crossing Symbol" includes "X" symbol, letters, and two 24" (in) white transverse lines.
2. 24" (in) white transverse line.
3. Place Stop Line 15' (ft) minimum from nearest rail. If gate is present, place stop line approximately 8' (ft) from RR gate.
4. See contract for location, material requirements, and W10-1 sign information




RAILROAD CROSSING LAYOUT

STANDARD PLAN M-11.10-03


SHEET 1 OF 2 SHEETS

APPROVED FOR PUBLICATION


STATE DESIGN ENGINEER
Washington State Department of Transportation

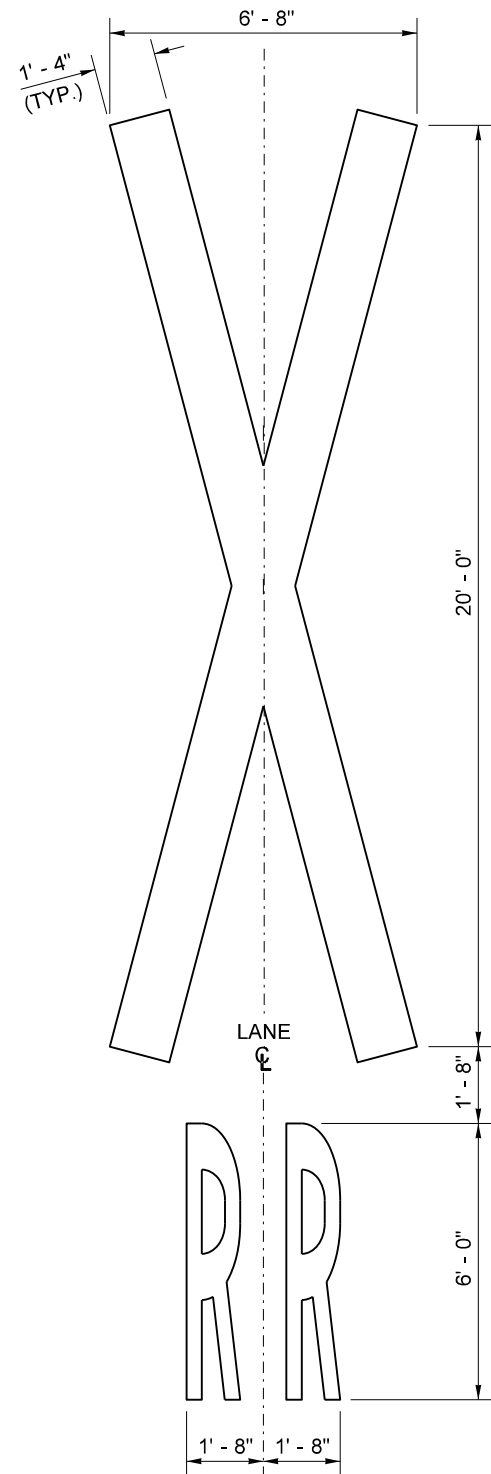

SYMBOL DETAIL

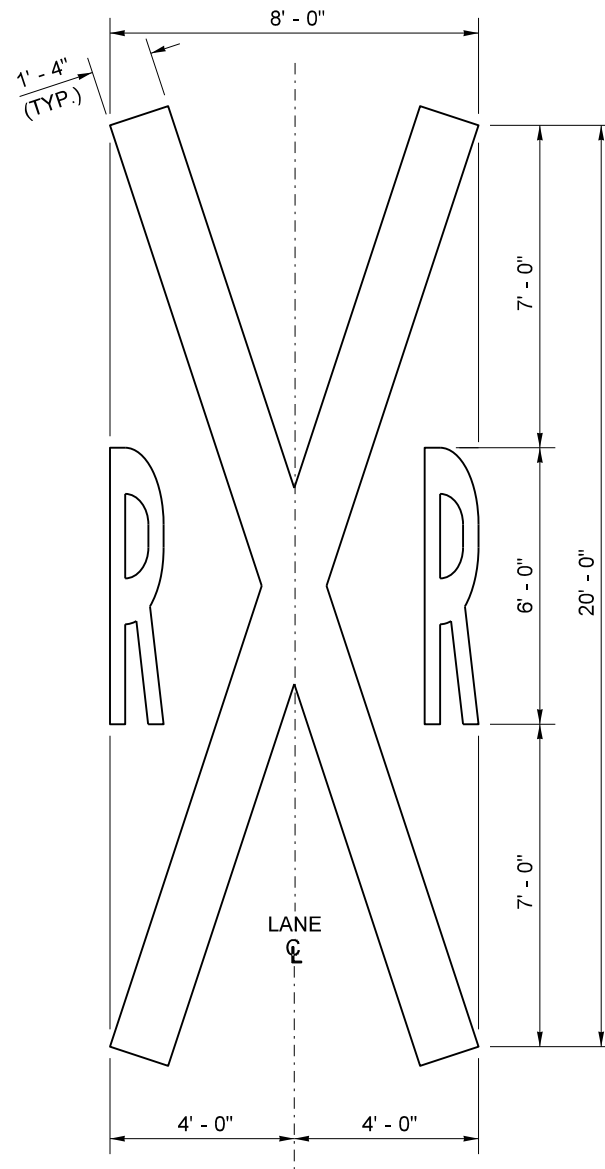

ALTERNATIVE SYMBOL DETAIL

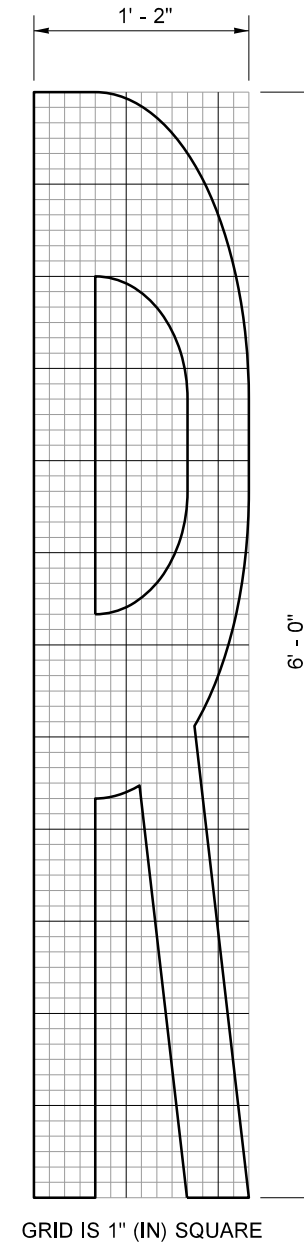

"R" DETAIL

STANDARD SYMBOL DETAILS



RAILROAD CROSSING LAYOUT
STANDARD PLAN M-11.10-03

SHEET 2 OF 2 SHEETS

APPROVED FOR PUBLICATION

STATE DESIGN ENGINEER
 Washington State Department of Transportation