


DRAWN BY: FERN LIDDELL

NOTE

See **Standard Plan M-40.10** for Guide Post details.

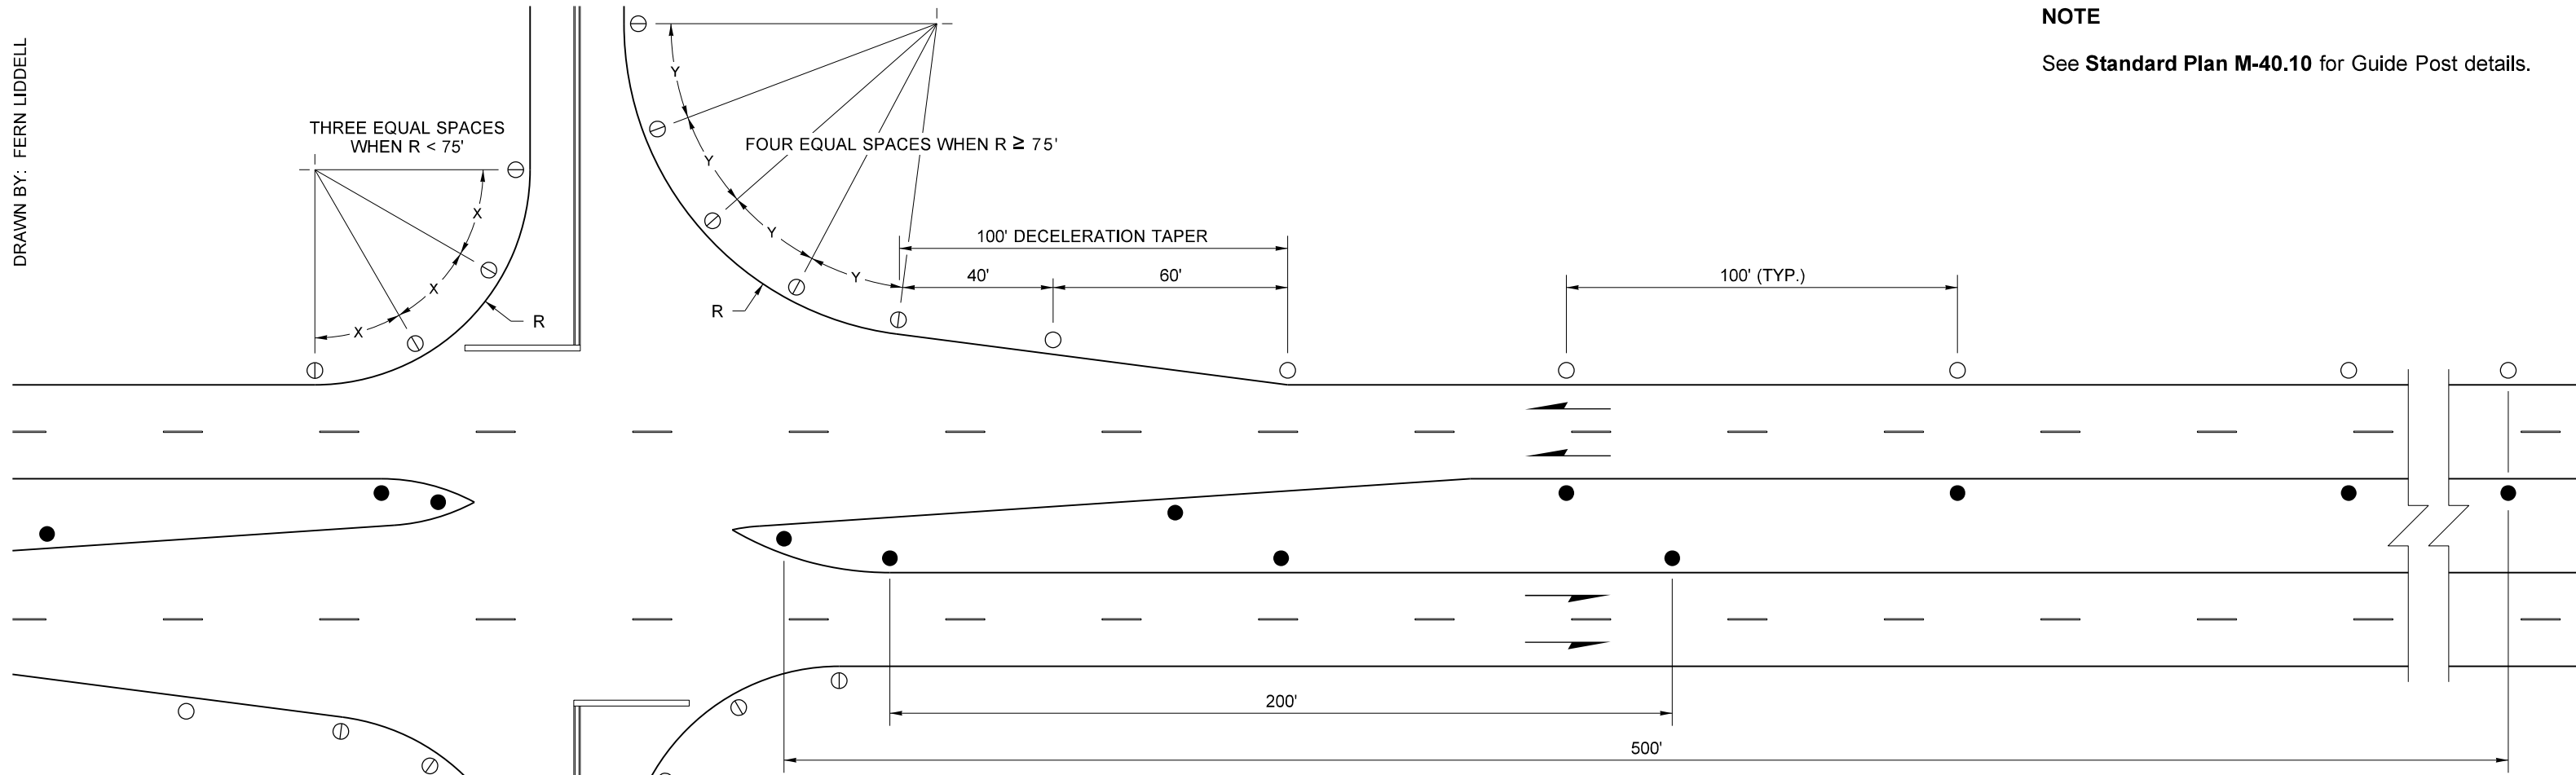

DIVIDED HIGHWAY


**UNDIVIDED HIGHWAY
WITHOUT ILLUMINATION**

LEGEND

- TYPE W
- ⊕ TYPE WW
- TYPE Y

SEE TYPE DEFINITIONS,
STANDARD PLAN M-40.10

REFLECTIVE SHEETING APPLICATIONS			
TYPE G1		TYPE G2	
 G1		 G2	
FACING TRAFFIC	BACK SIDE	FACING TRAFFIC	BACK SIDE
3"	3"	3"	3"
8" WHITE	4" WHITE	8" WHITE	4" WHITE
4"	4"	4"	4"
4" WHITE	4" WHITE	4" WHITE	4" WHITE
8"		8"	
8" WHITE		8" WHITE	

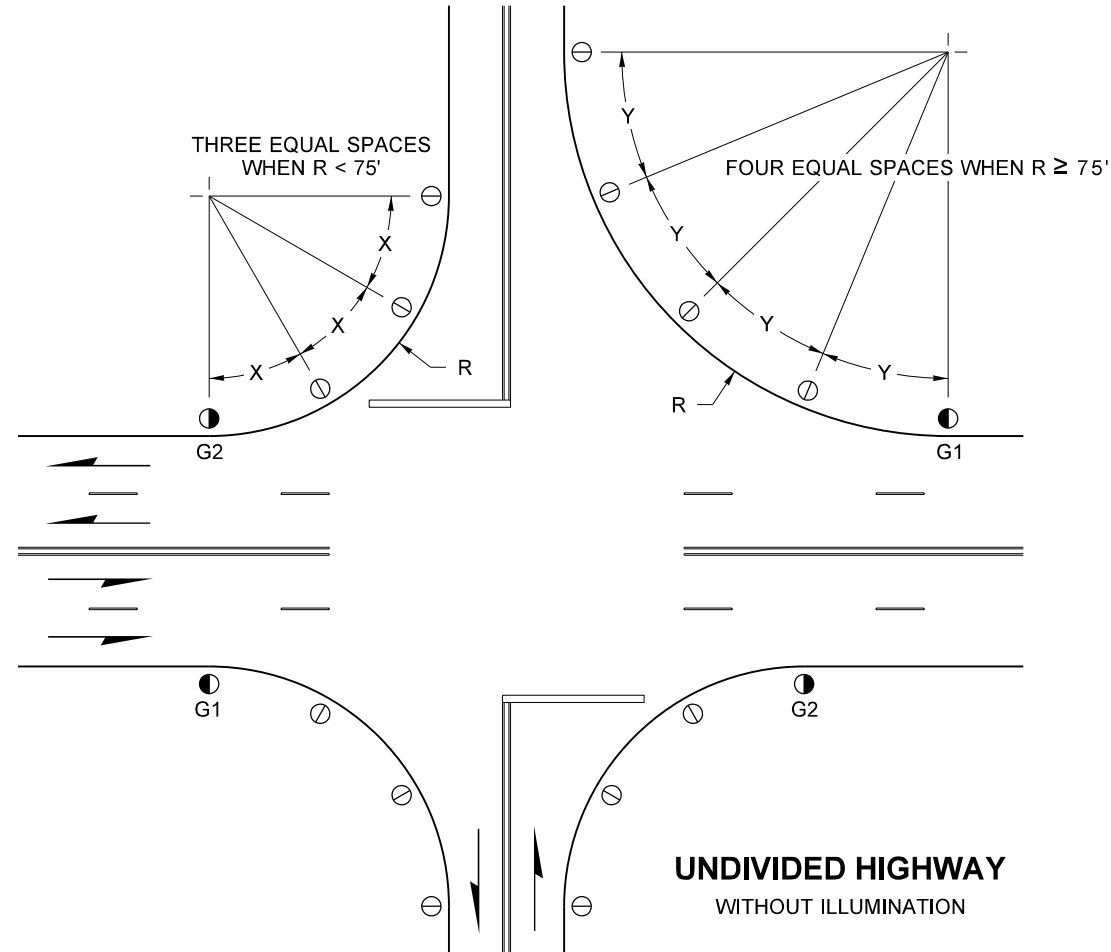

**GUIDE POST PLACEMENT
GRADE INTERSECTIONS
STANDARD PLAN M-40.30-01**

SHEET 1 OF 1 SHEET

APPROVED FOR PUBLICATION

STATE DESIGN ENGINEER
 Washington State Department of Transportation