



2'-4" FOR BEAM GUARDRAIL TYPE 1
2'-7" FOR BEAM GUARDRAIL TYPE 31

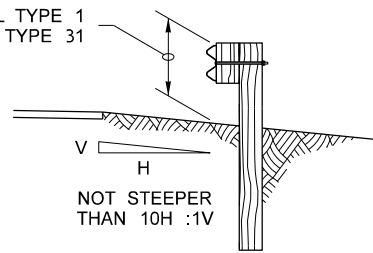


SECTION A

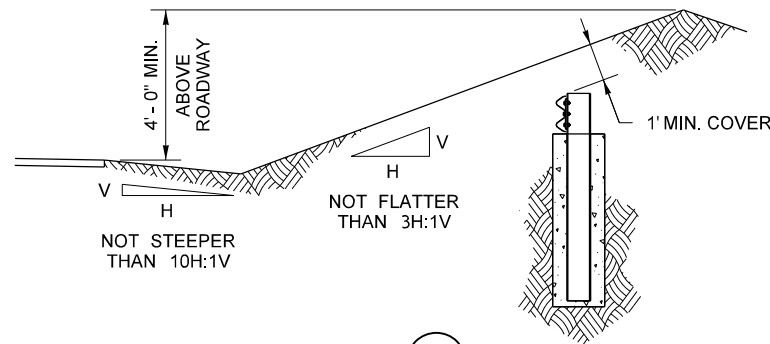


SECTION B



PERSPECTIVE

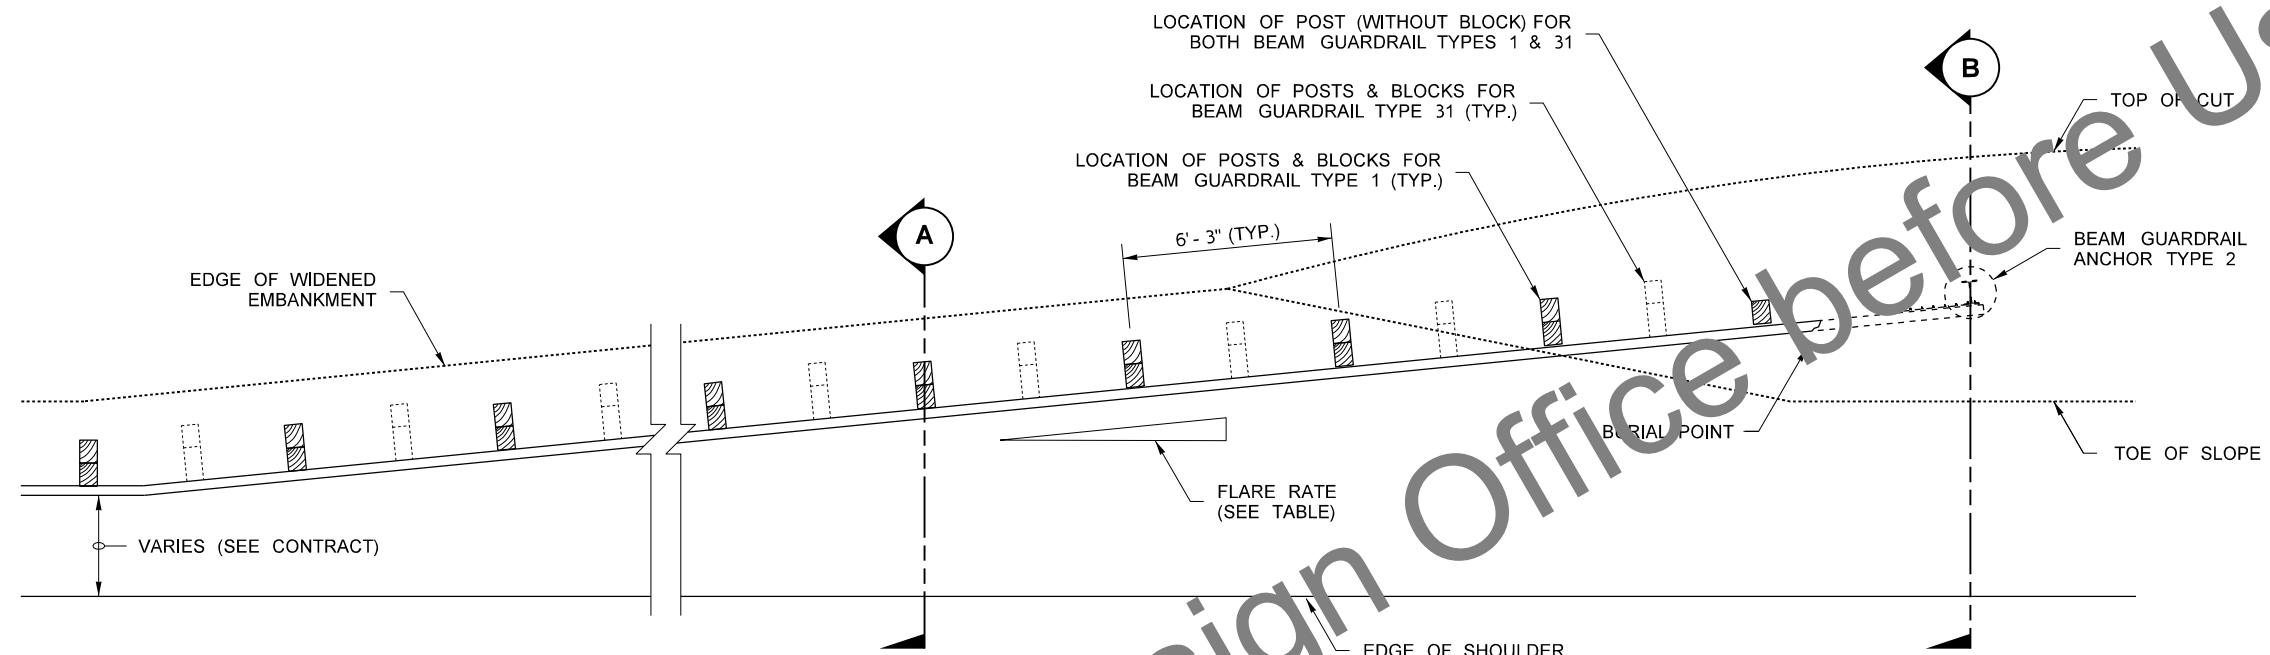

PLAN

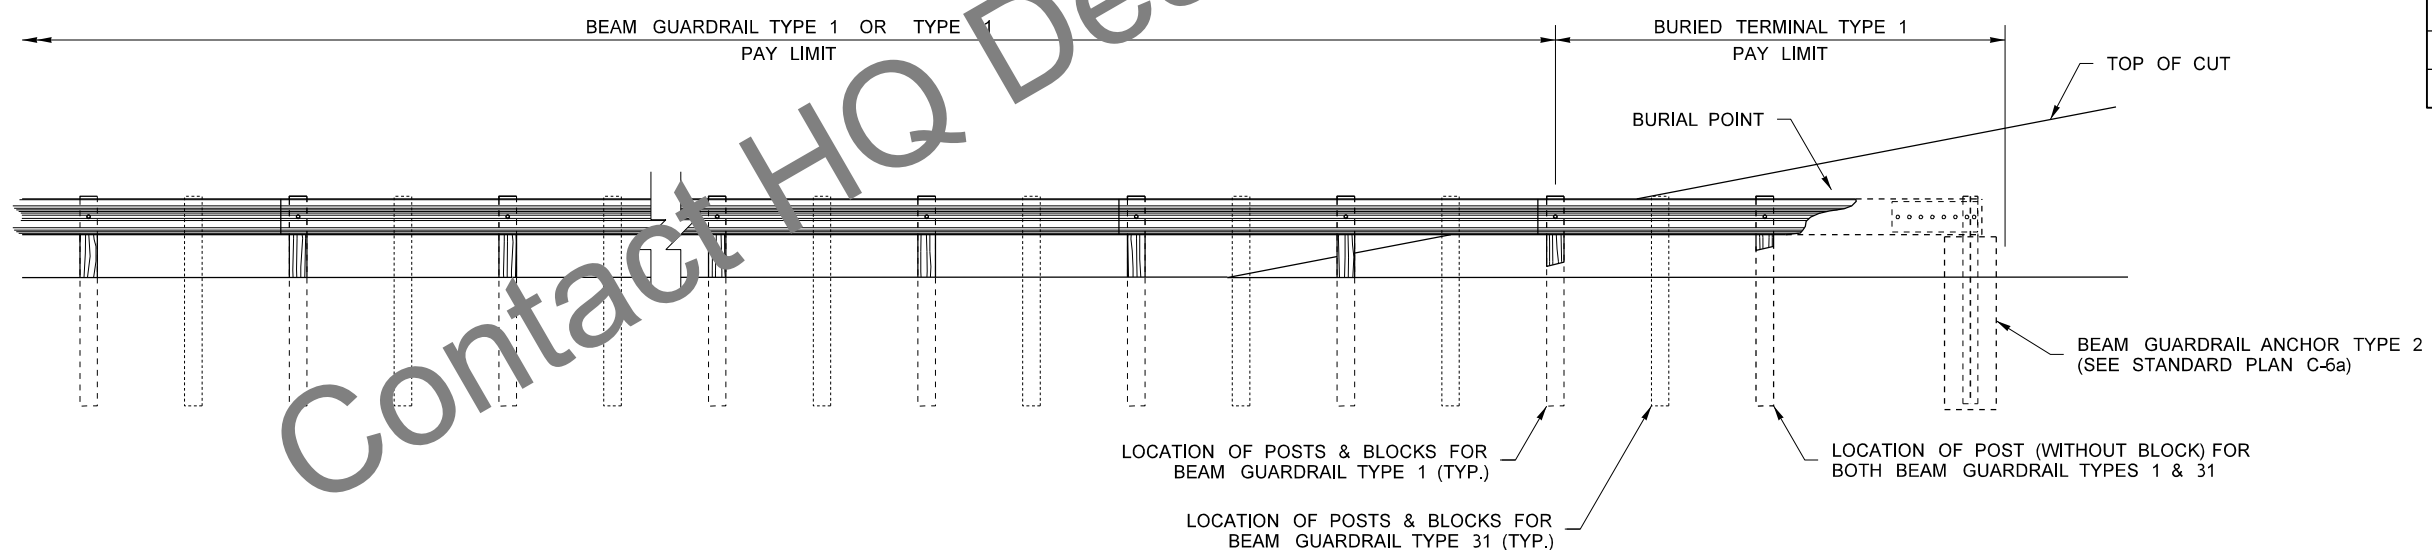

ELEVATION

RATE	POSTED SPEED (mph)
15H : 1V	70
14H : 1V	60
12H : 1V	55
11H : 1V	50
10H : 1V	45
9H : 1V	40 OR LESS

FILE NAME	S:\Design R P& S\4-Standards\2-Plan Sheet Library\01-Published PSL\TB\Traffic Barrier\TB-10\PS_TB-10_e.dgn			FED.AID PROJ.NO.	
TIME	12:57:35 PM			REGION NO.	STATE
DATE	7/5/2016			WASH	
PLOTTED BY	Iddelf			JOB NUMBER	
DESIGNED BY				CONTRACT NO.	LOCATION NO.
ENTERED BY					
CHECKED BY					
PROJ. ENGR.					
REGIONAL ADM.	REVISION	DATE	BY		

	DATE		DATE
P.E. STAMP BOX		P.E. STAMP BOX	



Plot 1
PLAN REF NO
TB-10
SHEET
OF
SHEETS
BURIED TERMINAL TYPE 1