




BENDING DIAGRAM

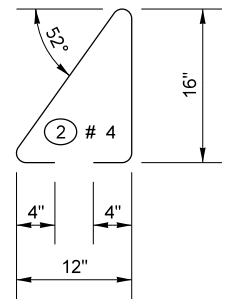

NOTES
 ALL BENDS ARE 2" (IN) RADIUS.
 ALL DIMENSIONS ARE OUT TO OUT.

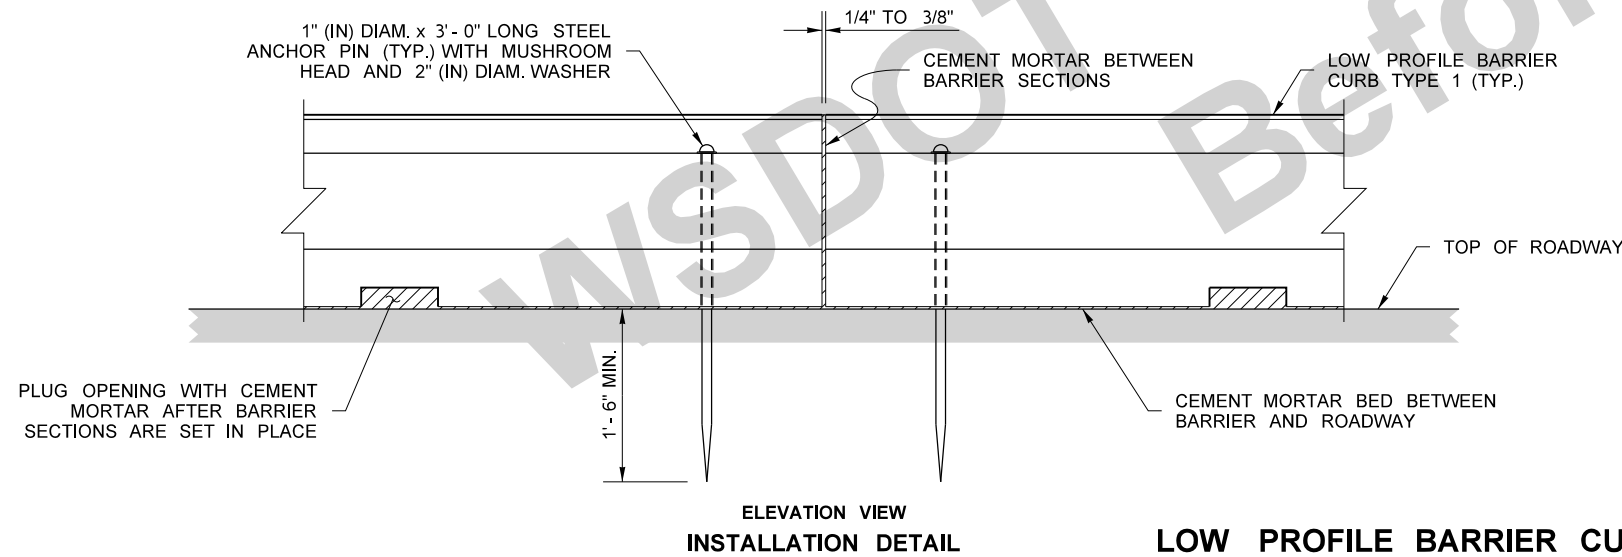

**LOW PROFILE BARRIER CURB TYPE 3
 (PRE-CAST)**

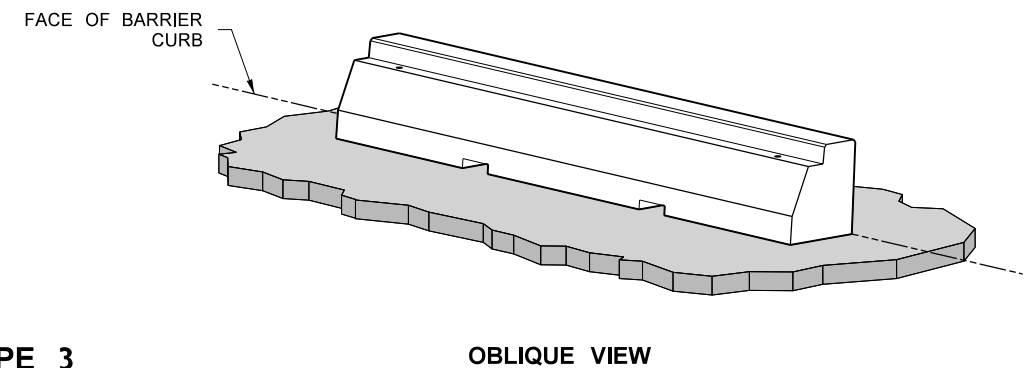

FILE NAME	S:\Design R P& S\4-Standards\2-Plan Sheet Library\01-Published PSL(TB) Traffic Barrier(TB-15)\TB-15.dgn			REGION NO.	STATE	FED.AID PROJ.NO.	Washington State Department of Transportation	Plot 1
TIME	2:47:30 PM			WASH				PLAN REF NO TB-15
DATE	5/18/2020			JOB NUMBER			SHEET 1 OF 1 SHEETS	
PLOTTED BY	liddelf			CONTRACT NO.	LOCATION NO.			
DESIGNED BY								
ENTERED BY								
CHECKED BY								
PROJ. ENGR.								
REGIONAL ADM.	REVISION	DATE	BY					LOW PROFILE BARRIER CURB DETAILS