




**TYPE 2**

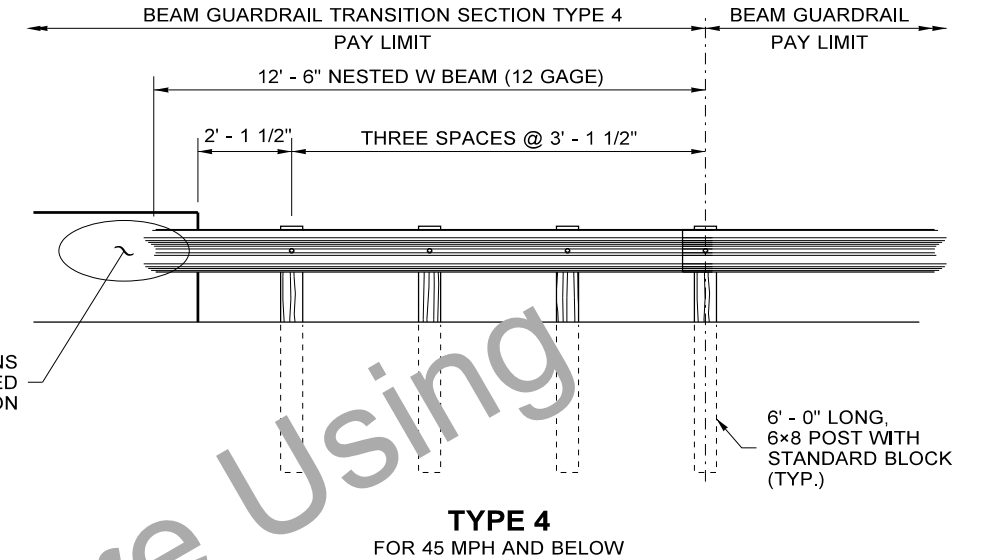

**TYPE 4**  
FOR 45 MPH AND BELOW

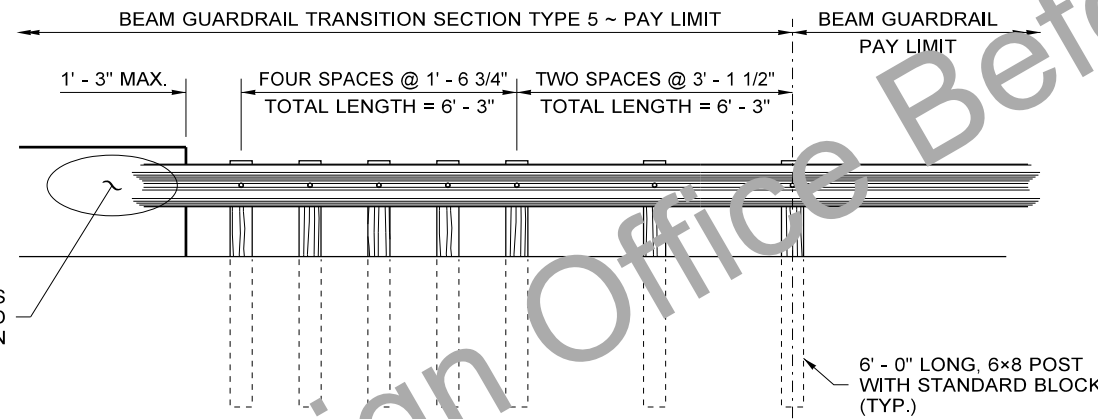

**TYPE 5**

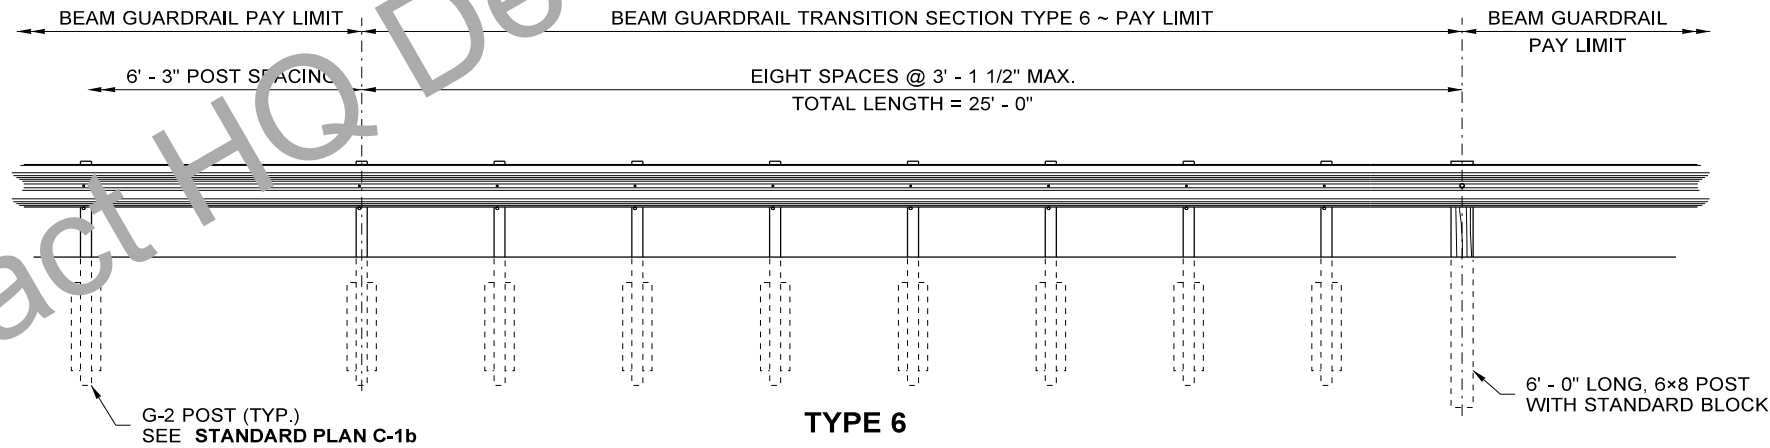


**TYPE 6**

**NOTE**

1. INSTALL EXTRUDED CURB AT FACE OF GUARDRAIL. SEE **STANDARD PLAN F-10.40** FOR DETAILS.

**TYPE 1 BEAM GUARDRAIL TRANSITION SECTIONS (TYPES 2, 4, 5, & 6)**

FILE NAME	S:\Design R P & S\4-Standards\2-Plan Sheet Library\02-PSL Work in Progress\C series conversion\TB-c3a\TB-C3a.dgn					REGION NO.	STATE	FED.AID PROJ.NO.	 <p>Washington State Department of Transportation</p>	Plot 2
TIME	10:24:12 AM					10	WASH			PLAN REF NO <b>TB-C3a</b>
DATE	8/2/2018					JOB NUMBER				SHEET 1
PLOTTED BY	liddelf					CONTRACT NO.		LOCATION NO.		OF 1
DESIGNED BY										SHEETS 1
ENTERED BY										
CHECKED BY										
PROJ. ENGR.										
REGIONAL ADM.		REVISION	DATE	BY						