


I-5 CHAMBER WAY BRIDGE

Emergency Repair & Replacement

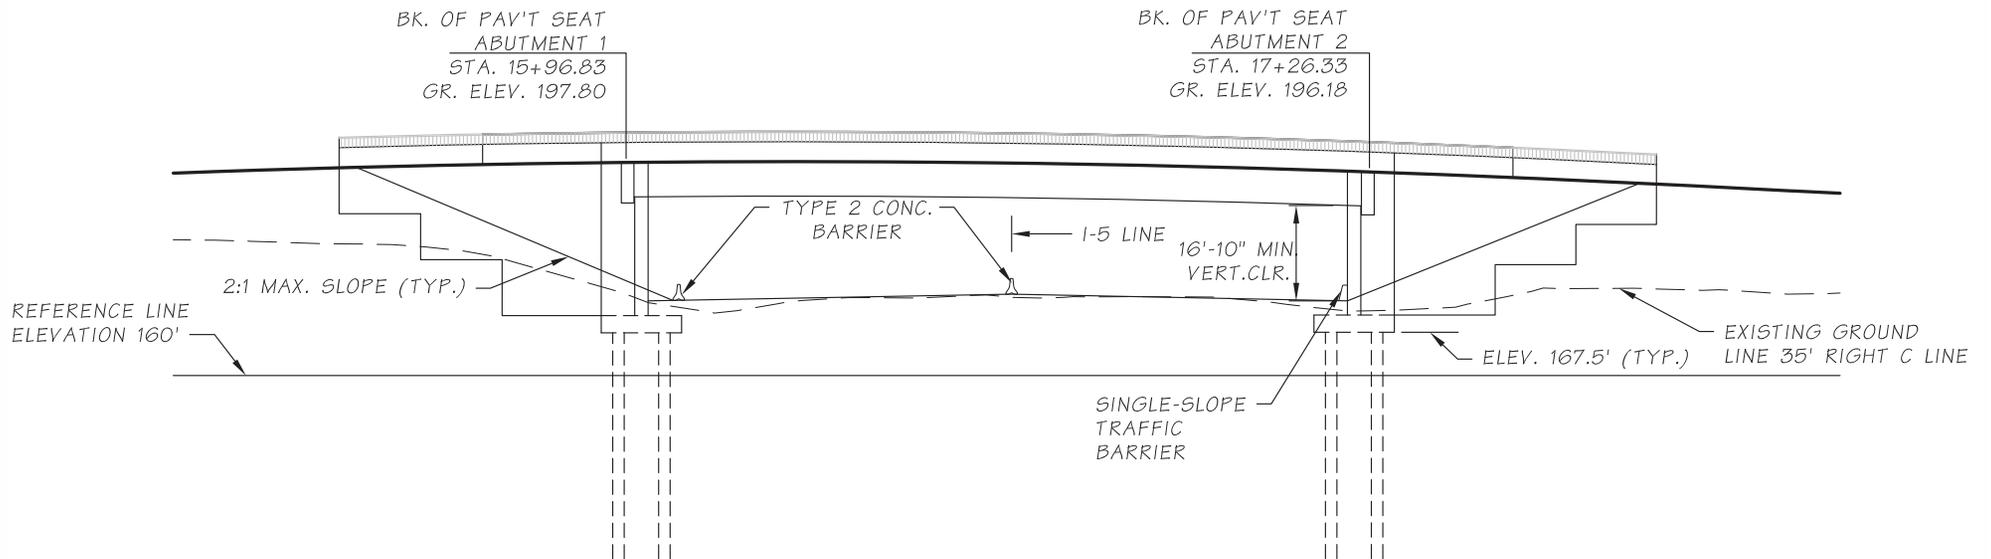

ELEVATION

GRADE ELEVATIONS SHOWN ARE FINISH GRADES AT TOP OF BRIDGE DECK ON C LINE AND ARE EQUAL TO PROFILE GRADE.

Elevation and Clearances When Completed