




PLAN VIEW

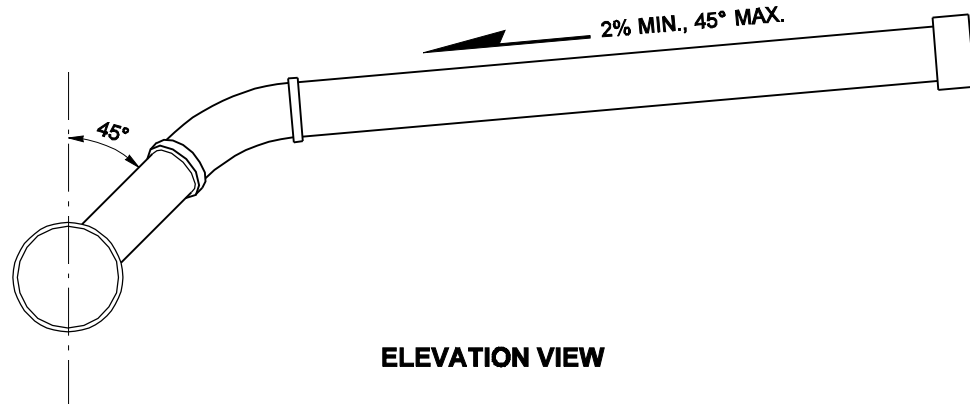

ELEVATION VIEW
WYE CONNECTION

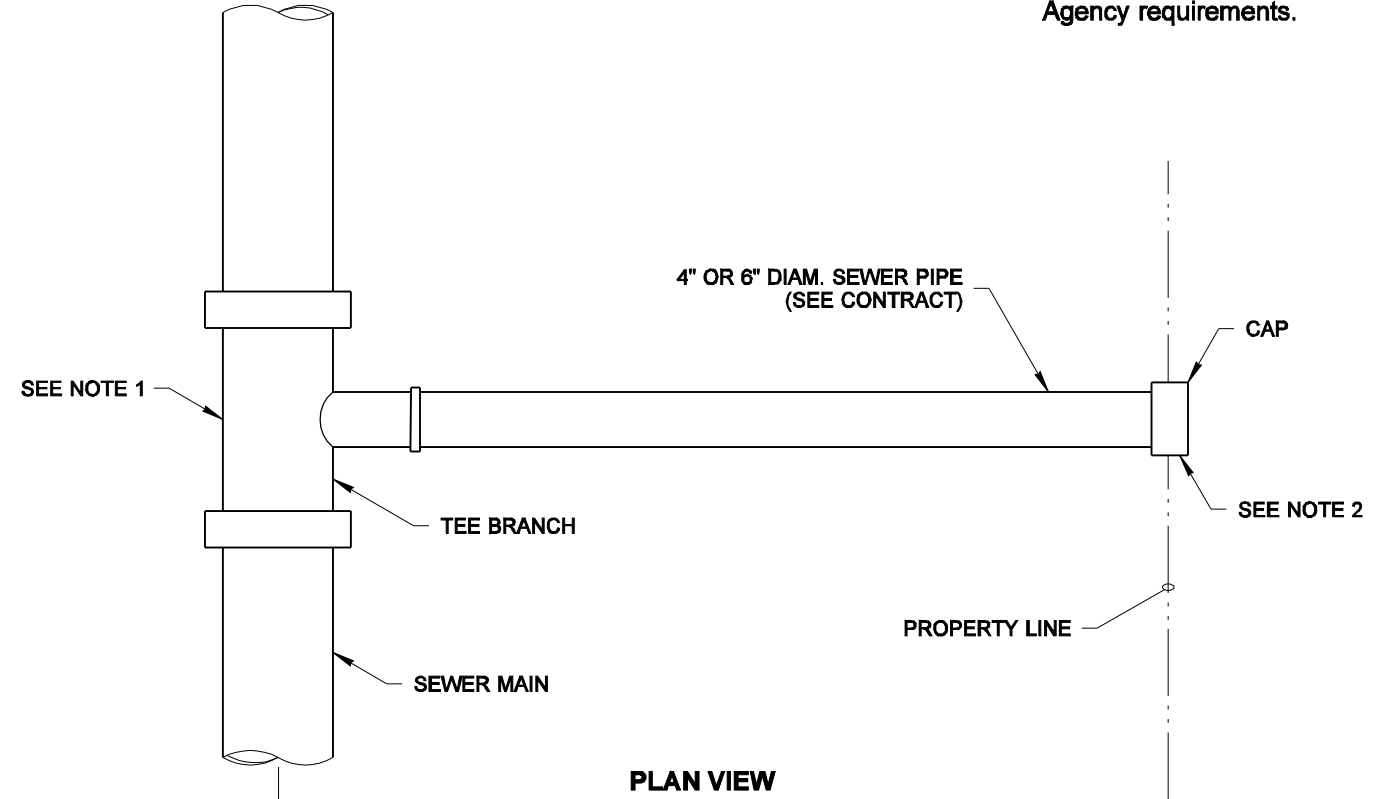

PLAN VIEW

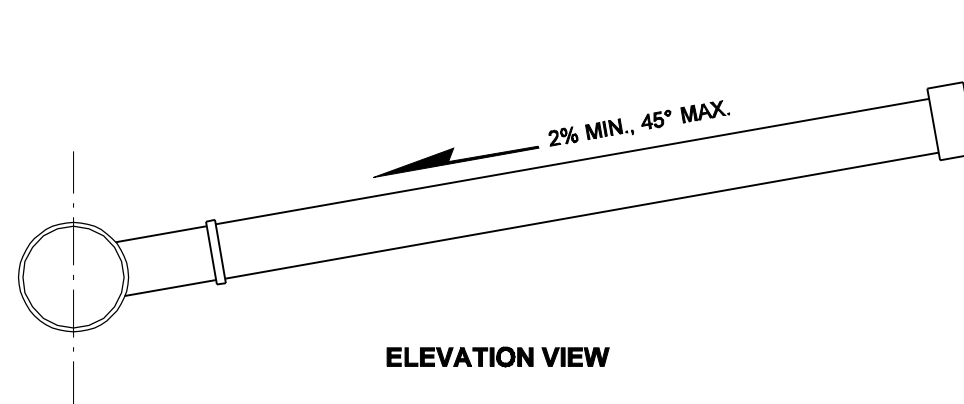

ELEVATION VIEW
TEE CONNECTION

NOTES

1. Install sewer saddle with gasket and stainless steel clamps for connection to existing sewers. Install wye or tee sewer fitting with gaskets for new sewer installations.
2. Mark location of sewer stub in accordance with Contracting Agency requirements.

FOR SANITARY SEWER USE



EXPIRES JULY 1, 2007

NOTE: THIS PLAN IS NOT A LEGAL ENGINEERING DOCUMENT
 BUT AN ELECTRONIC DUPLICATE. THE ORIGINAL, SIGNED BY
 THE ENGINEER AND APPROVED FOR PUBLICATION, IS KEPT ON
 FILE AT THE WASHINGTON STATE DEPARTMENT OF TRANSPORTATION. A COPY MAY BE OBTAINED UPON REQUEST.

SIDE SEWER CONNECTION
STANDARD PLAN B-85.20-00
 SHEET 1 OF 1 SHEET

APPROVED FOR PUBLICATION

Harold J. Peterfeso **06-01-06**
 STATE DESIGN ENGINEER DATE

