


BICYCLE LANE SYMBOL LAYOUT

KEY NOTES


- ① Bid Item "Bicycle Lane Symbol" includes Bike Lane Arrow and Bike Rider Symbol.
- ② 2' (ft) x 6' (ft) White Bike Lane Arrow.
- ③ Bike Rider Symbol.

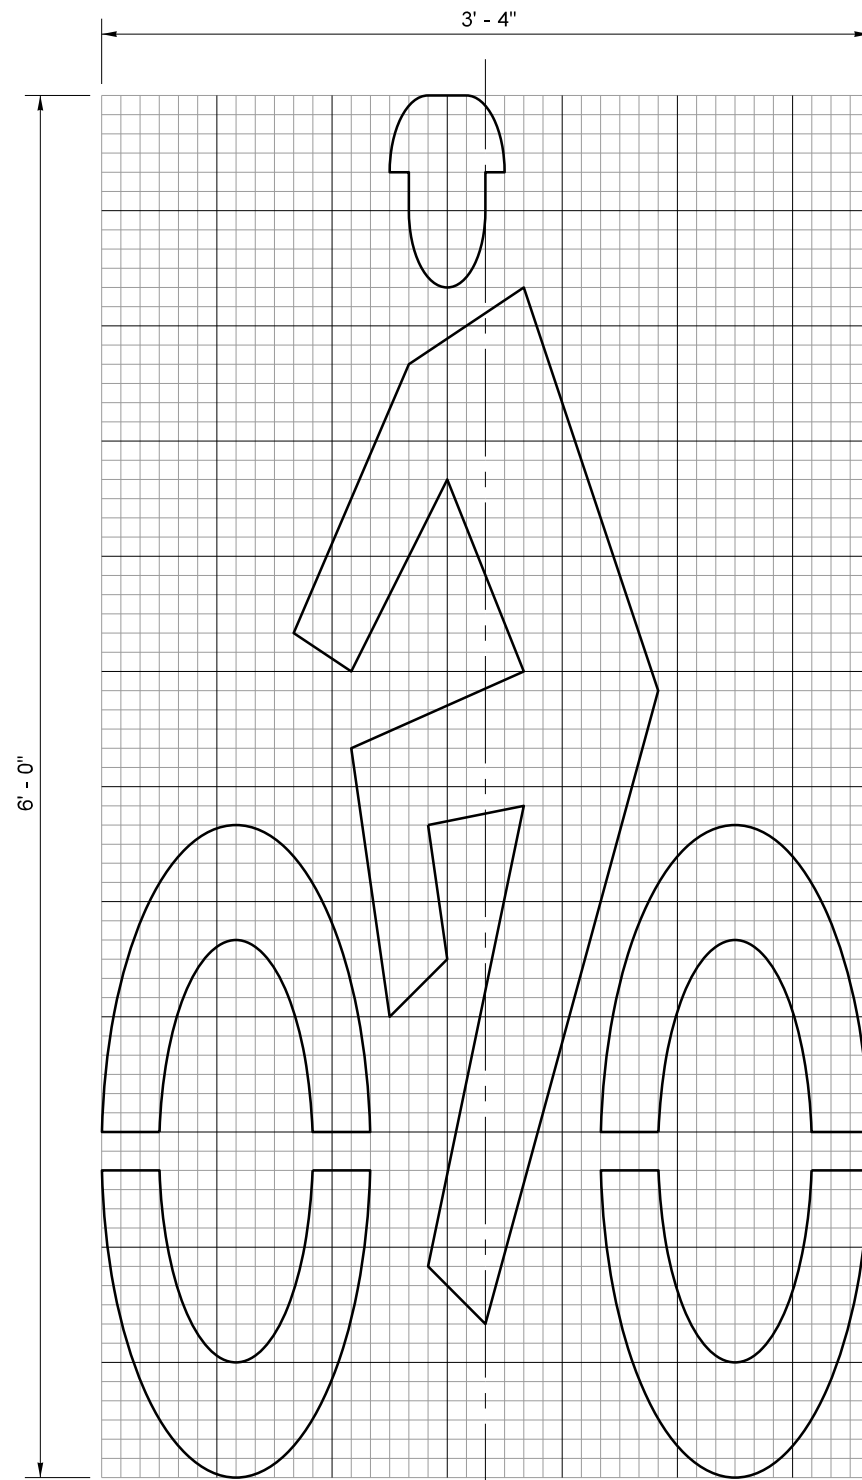

BIKE RIDER SYMBOL DETAIL

GENERAL NOTE

See Contract for location and material requirements.

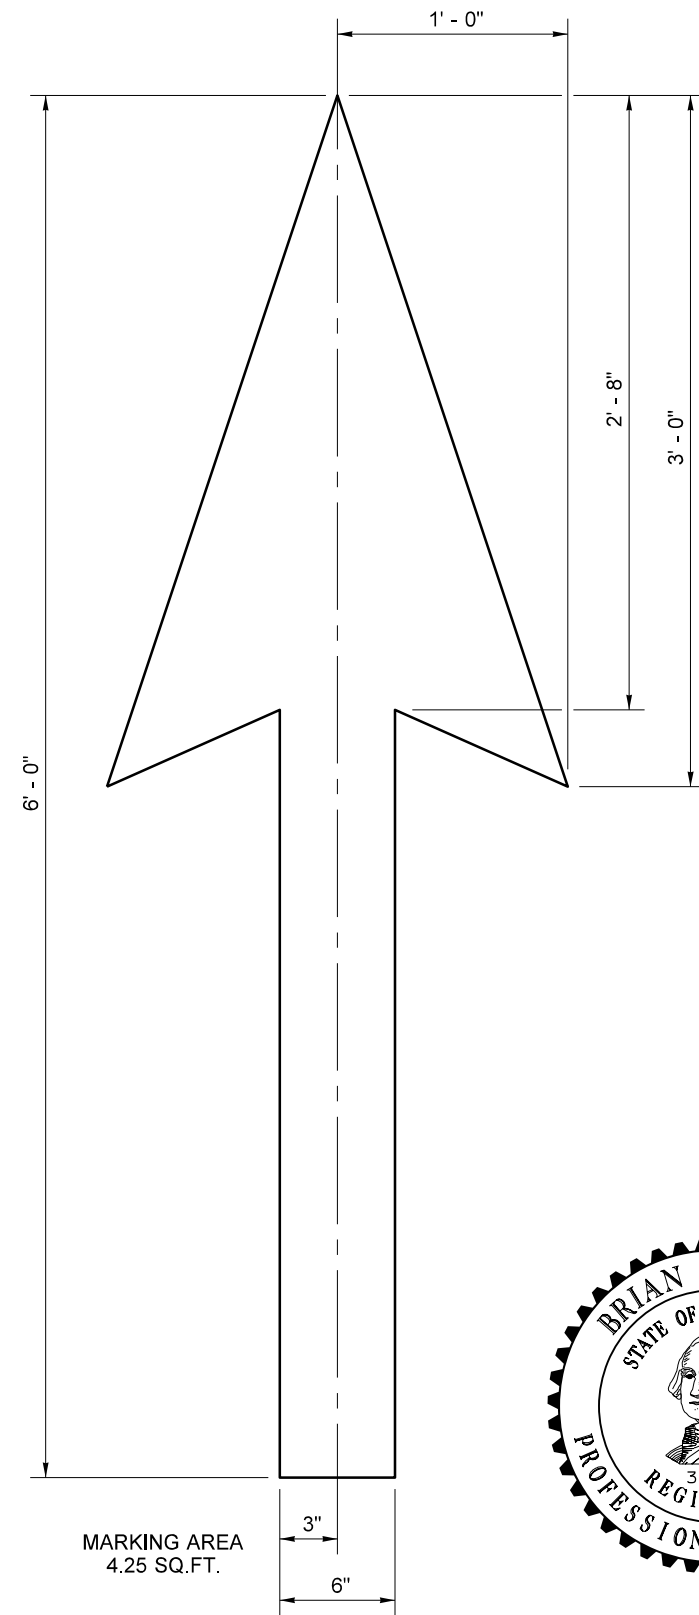

BIKE LANE ARROW DETAIL



BICYCLE LANE SYMBOL LAYOUT

STANDARD PLAN M-9.50-02

SHEET 1 OF 1 SHEET

APPROVED FOR PUBLICATION