



Please Note:

To ensure both current and historical interchange system information is available to all who utilize the Interchange Drawing Viewer, some of the Interchange Drawing PDF files will display with hand-sketched updates. New hand-sketched files will be added when updated information is received through construction and maintenance channels. New CAD drawings will be added as they are completed. There is currently a five-year backlog on updating the CAD drawings.

If you have questions about updates to the Interchange Drawing, the hand-sketched versions of the drawings, or the Interchange Viewer Web App please email TransportationGISDataSteward@WSDOT.WA.GOV with Interchange Drawing Feedback or Inquiry in the subject line.


Continue to the following pages to see the current and historical interchange configurations.

Did you know...?

- You can download the PDF file to your computer.
- Once downloaded, you can access the layers that compose each drawing through Adobe Acrobat Reader or Pro. NOTE: Layers are not available on hand-sketches.
- [How to download and view Interchange Drawing layers in Adobe Acrobat \(PDF 115KB\)](#)

Effective Date: 10/01/2025

Effective 10/1/2025
HIGH

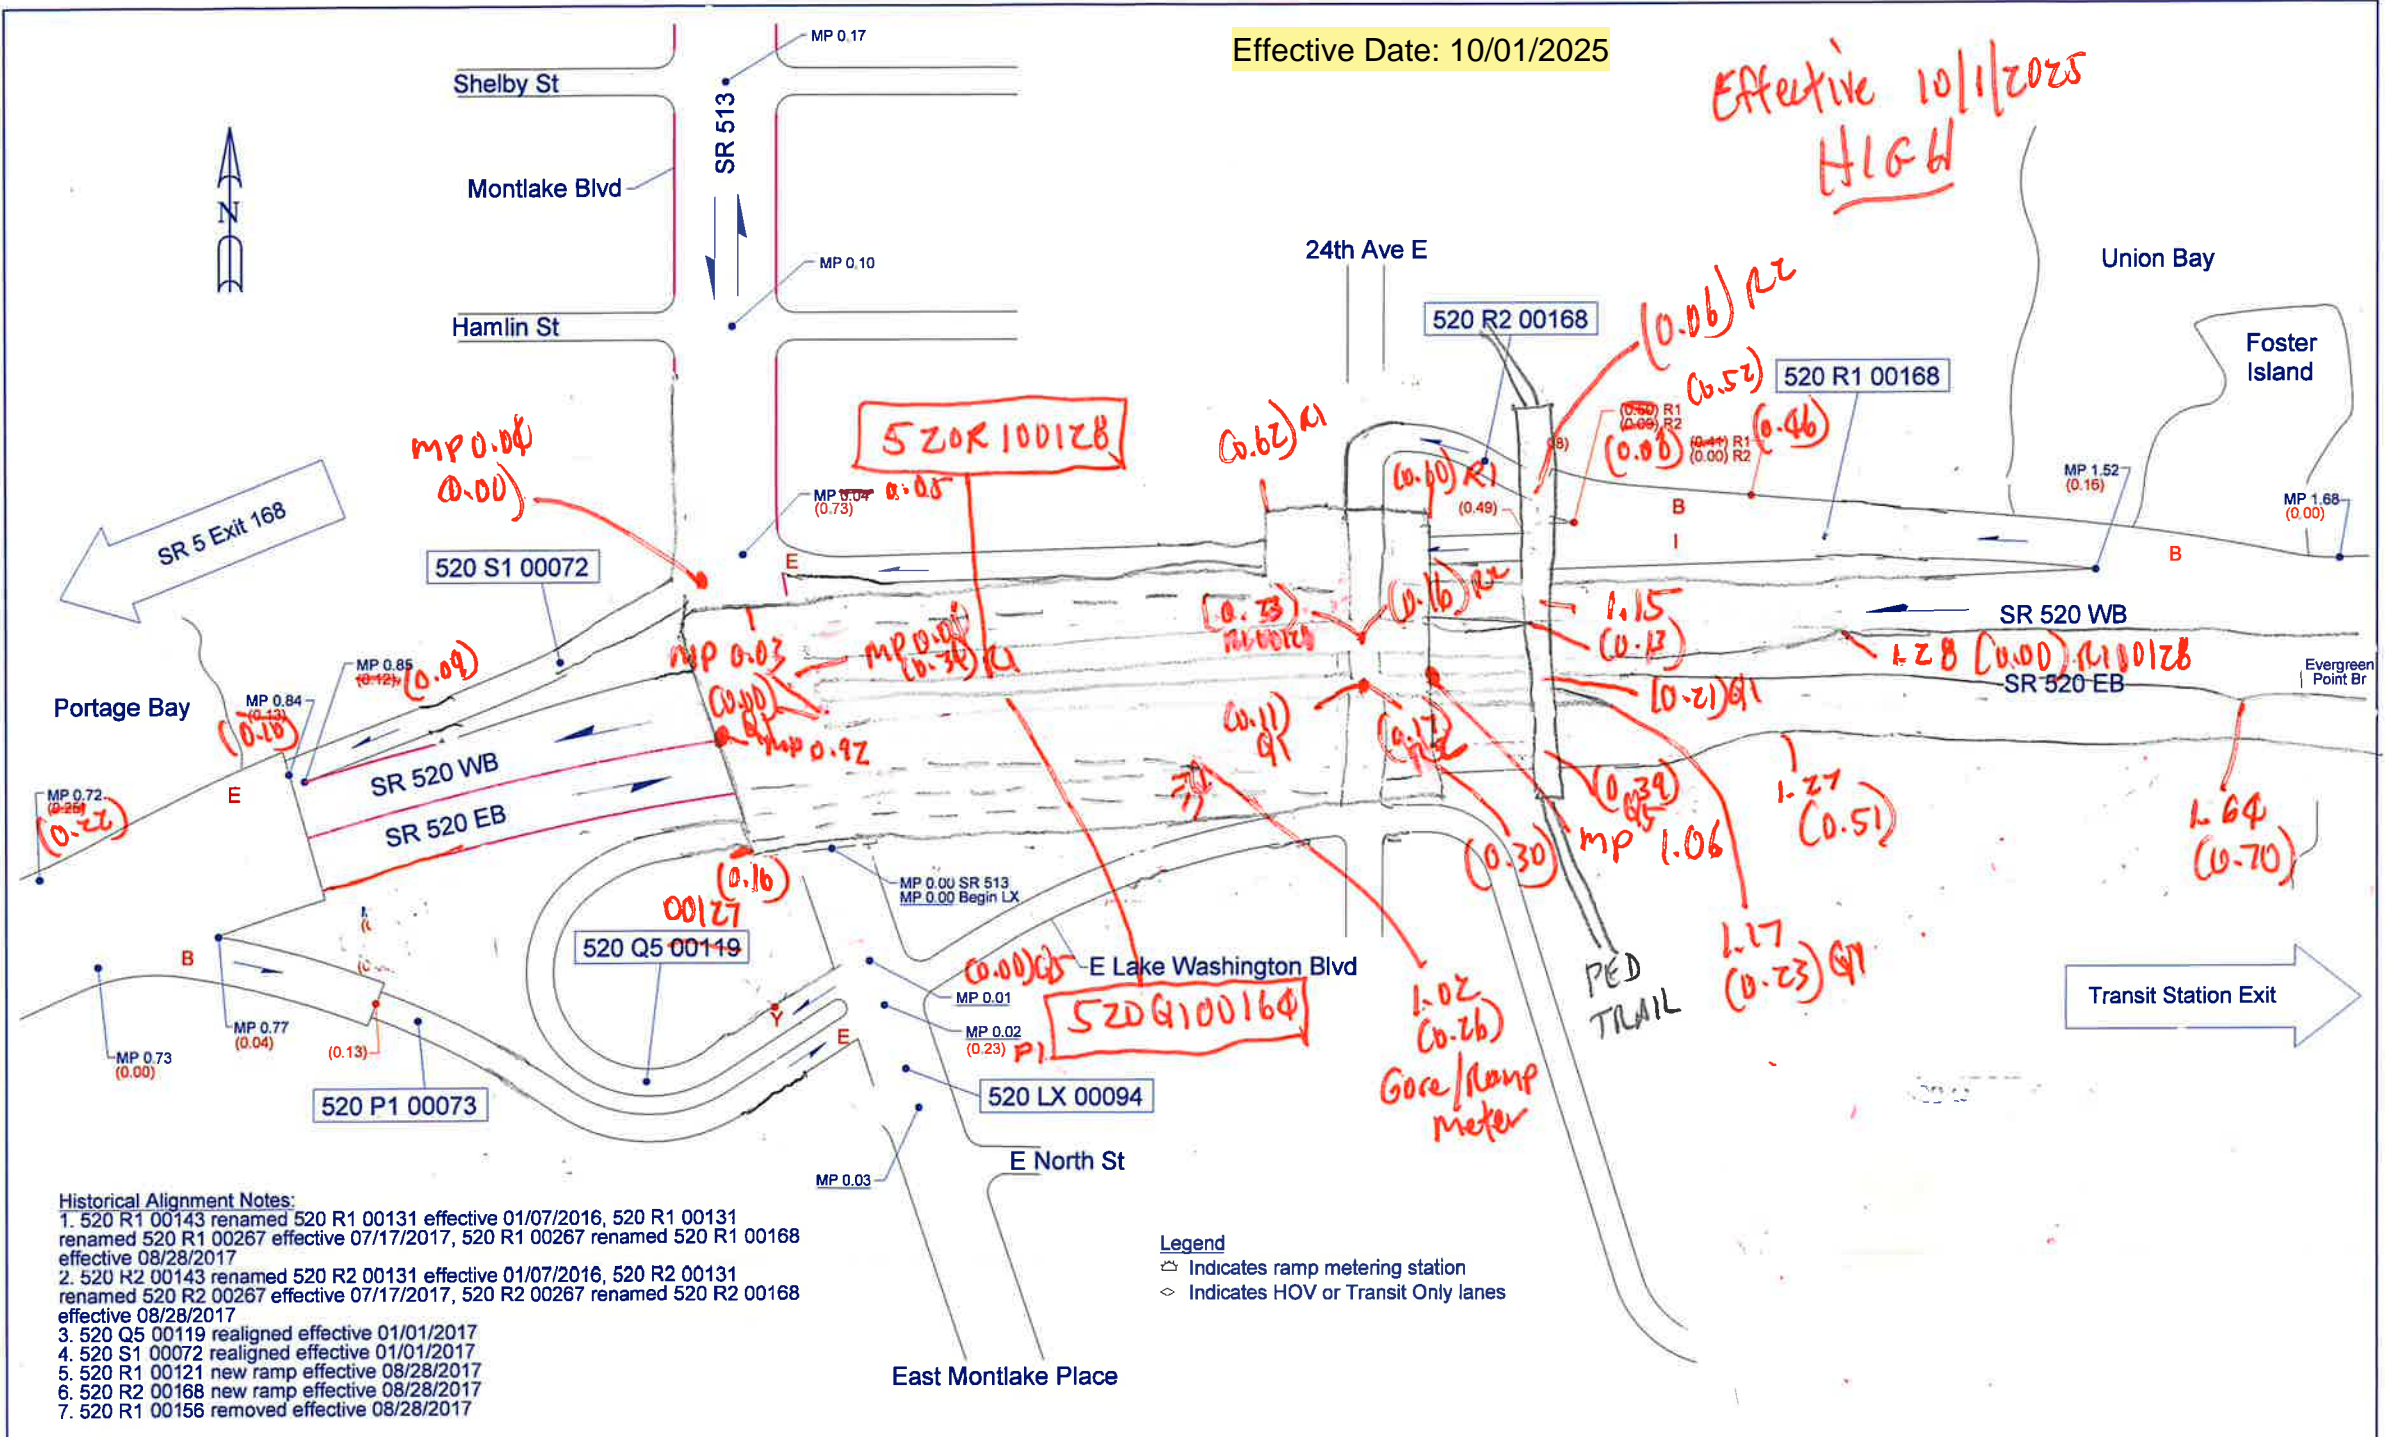


Historical Alignment Notes:

- 520 R1 00143 renamed 520 R1 00131 effective 01/07/2016, 520 R1 00131 renamed 520 R1 00267 effective 07/17/2017, 520 R1 00267 renamed 520 R1 00168 effective 08/28/2017
- 520 R2 00143 renamed 520 R2 00131 effective 01/07/2016, 520 R2 00131 renamed 520 R2 00267 effective 07/17/2017, 520 R2 00267 renamed 520 R2 00168 effective 08/28/2017
- 520 Q5 00119 realigned effective 01/01/2017
- 520 S1 00072 realigned effective 01/01/2017
- 520 R1 00121 new ramp effective 08/28/2017
- 520 R2 00168 new ramp effective 08/28/2017
- 520 R1 00156 removed effective 08/28/2017

Legend

- ◻ Indicates ramp metering station
- ◊ Indicates HOV or Transit Only lanes

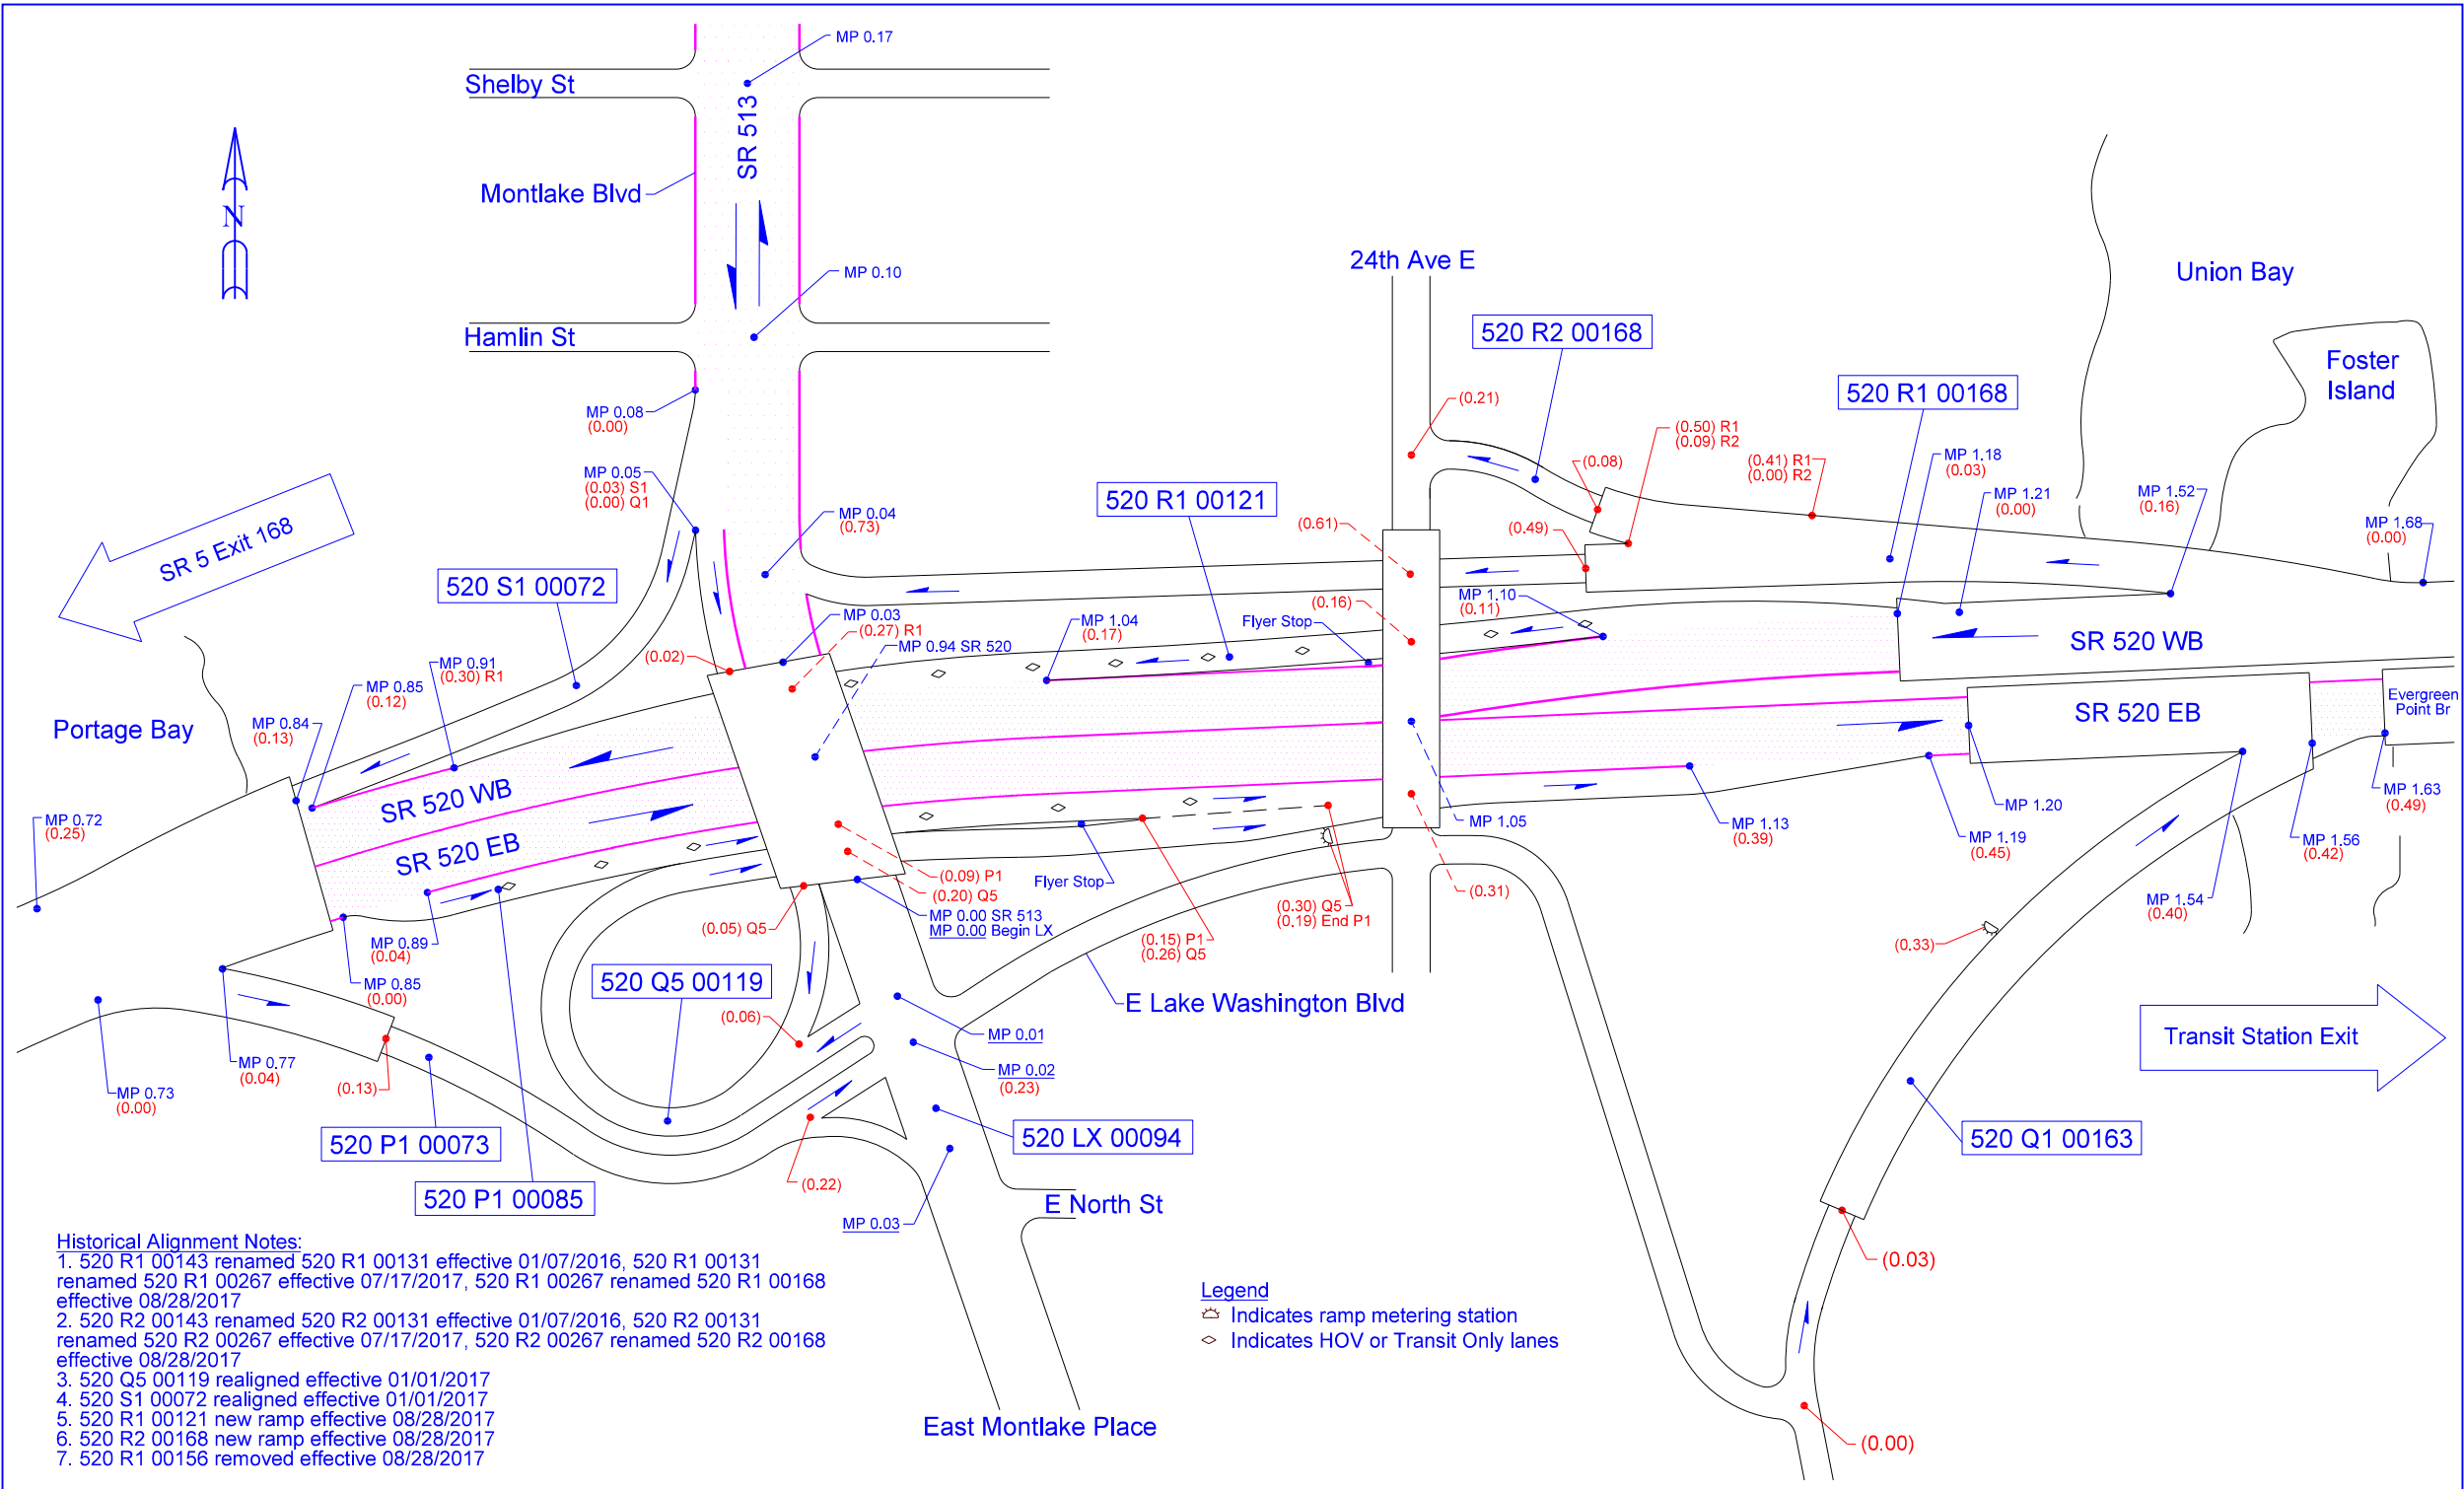

Historical Alignment Notes:
 1. 520 R1 00143 renamed 520 R1 00131 effective 01/07/2016, 520 R1 00131 renamed 520 R1 00267 effective 07/17/2017, 520 R1 00267 renamed 520 R1 00168 effective 08/28/2017
 2. 520 R2 00143 renamed 520 R2 00131 effective 01/07/2016, 520 R2 00131 renamed 520 R2 00267 effective 07/17/2017, 520 R2 00267 renamed 520 R2 00168 effective 08/28/2017
 3. 520 Q5 00119 realigned effective 01/01/2017
 4. 520 S1 00072 realigned effective 01/01/2017
 5. 520 R1 00121 new ramp effective 08/28/2017
 6. 520 R2 00168 new ramp effective 08/28/2017
 7. 520 R1 00156 removed effective 08/28/2017

Legend
 🏠 Indicates ramp metering station
 ◇ Indicates HOV or Transit Only lanes