



ANCHOR PLATE

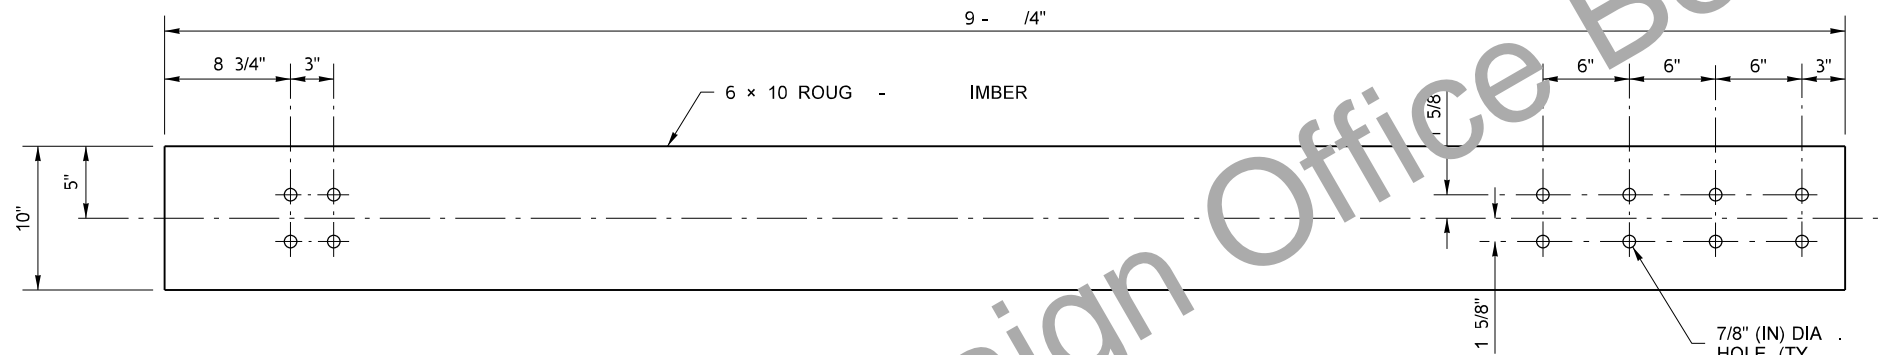


TERMINAL TIMBER GUARDRAIL


(FIELD - ALL 3/8" (IN) DIA. HOLES FOR 5/8" (IN) LAG BOLTS ~ TO PREVENT SPLITTING)

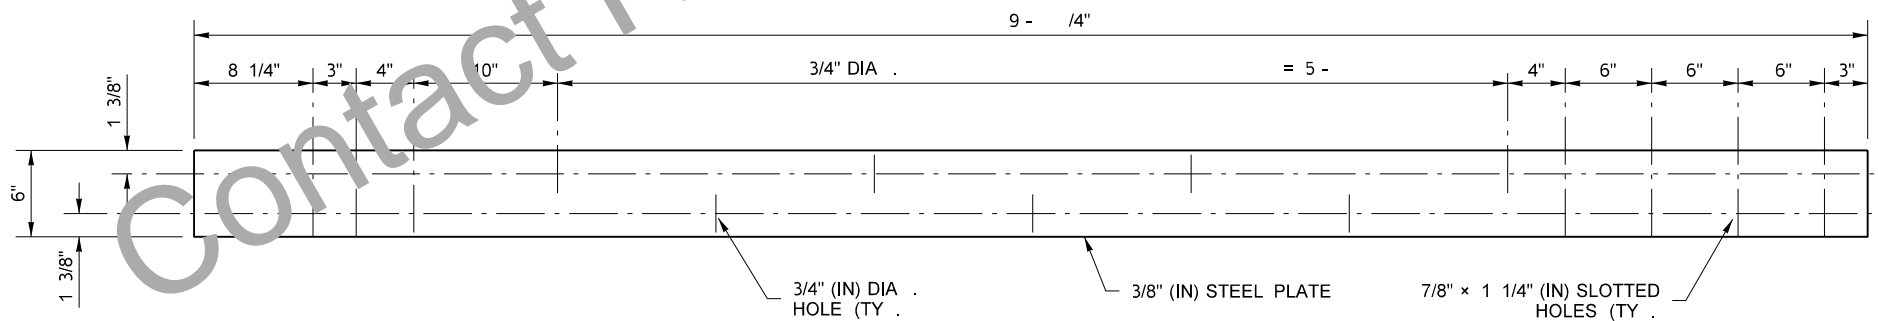

TERMINAL STEEL BACKING PLATE

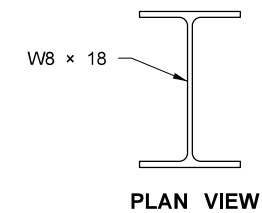

PLAN VIEW

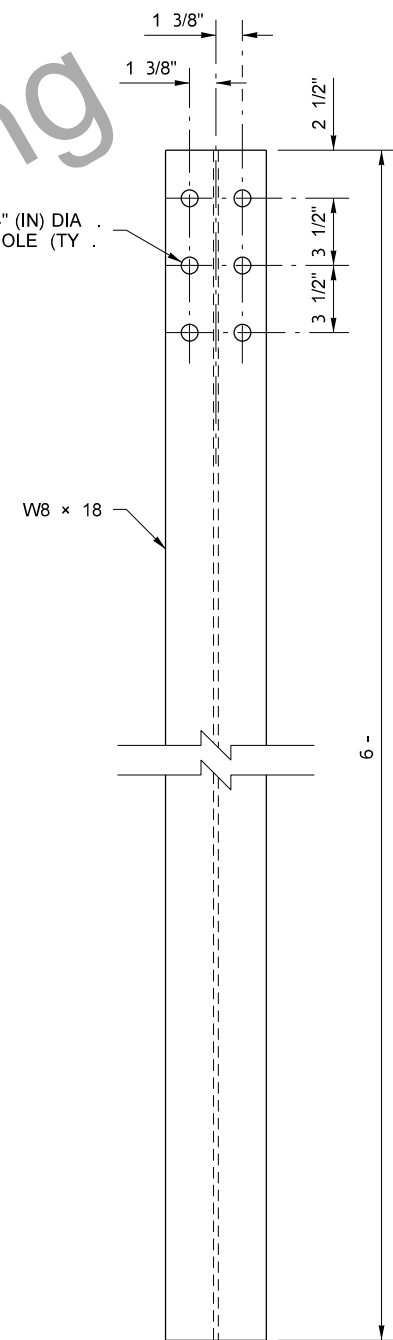

ELEVATION VIEW

STEEL POST ANCHOR

FILE NAME	De I	lan Sheet I	10 - II	(TB) Traf	IPS_T	REGION N.	STATE	FE . ID PRO	Plot 2
TIME							WASH		PLAN REF NO
DATE	7/5/2016								TB-26
PLOTTED BY	li if						JOB NUMBER		SHEET
DESIGNED BY							CONTRACT N.	LOCA	2
ENTERED BY									OF
CHECKED BY									2
PRO									SHEETS
REGIONAL AD		REVISION	DATE	BY					



STEEL - BURIED IMBER GUARDRAIL ANCHOR