



1 MAINTAIN POST SPACING OF 3' - 1 1/2" MAX. ~ ADJUST TRANSITION TO NEAREST FIXED FEATURE

CASE 11A-31

- NOTES**
1. For details, see **Standard Plan C-20.10**.
  2. For details, see **Standard Plan C-1a**.
  3. Attach a standard 12" (in) or 8" (in) wood blockout to the rail using two 5/8" (in) x 4" (in) lag bolts.
  4. Beam Guardrail Anchor Type 10 (W-Beam) or Type 10 (Thrie Beam) required. For details, see **Standard Plan C-23.60**.
  5. For details, see **Standard Plan C-25.20**.
  6. For details, see **Standard Plan C-22.40 or C-22.45**.
  7. Timber or steel post. Steel post shown.

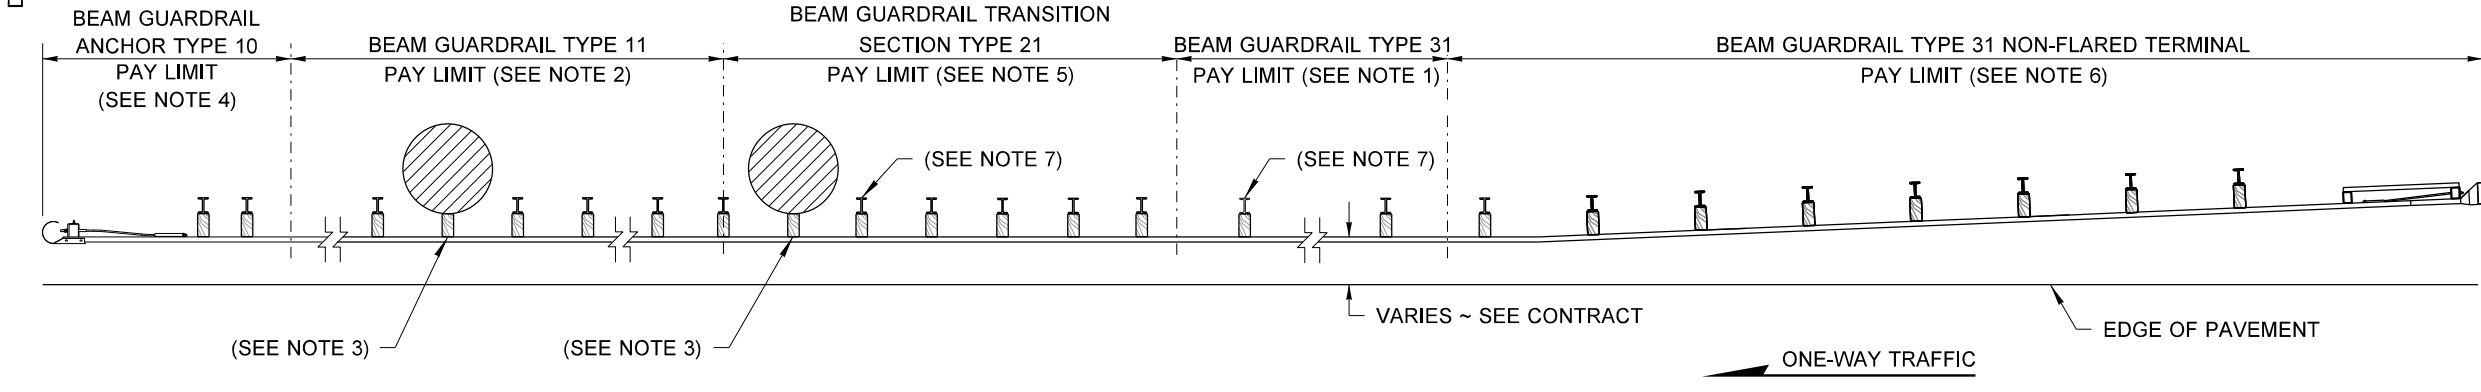

CASE 11B-31

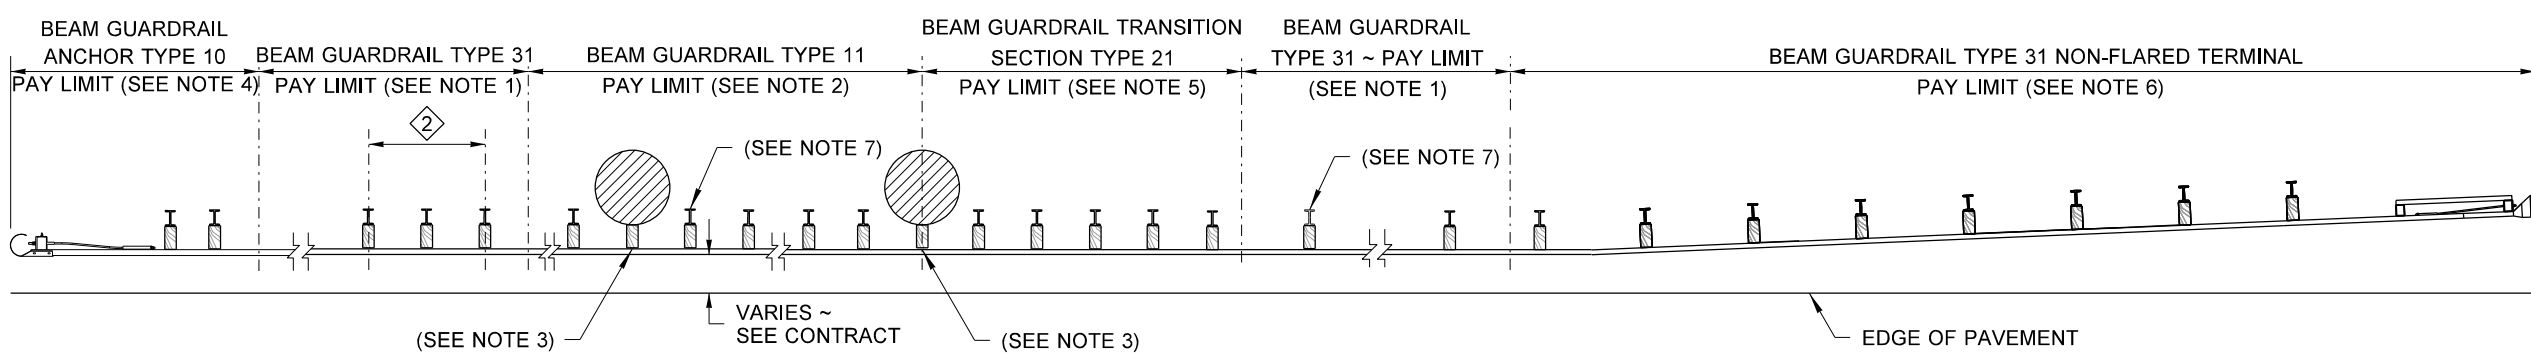

2 REDUCER ELEMENT TYPE C (TYPE 31) ~ FOR DETAILS, SEE STANDARD PLAN C-25.20

CASE 11C-31



**BEAM GUARDRAIL TYPE 31 PLACEMENT (CASES 11A-31, 11B-31 & 11C-31)**  
**STANDARD PLAN C-20.19-03**

SHEET 1 OF 1 SHEET

APPROVED FOR PUBLICATION

DRAWN BY: FERN LIDDELL