



DRAWN BY: FERN LIDDELL

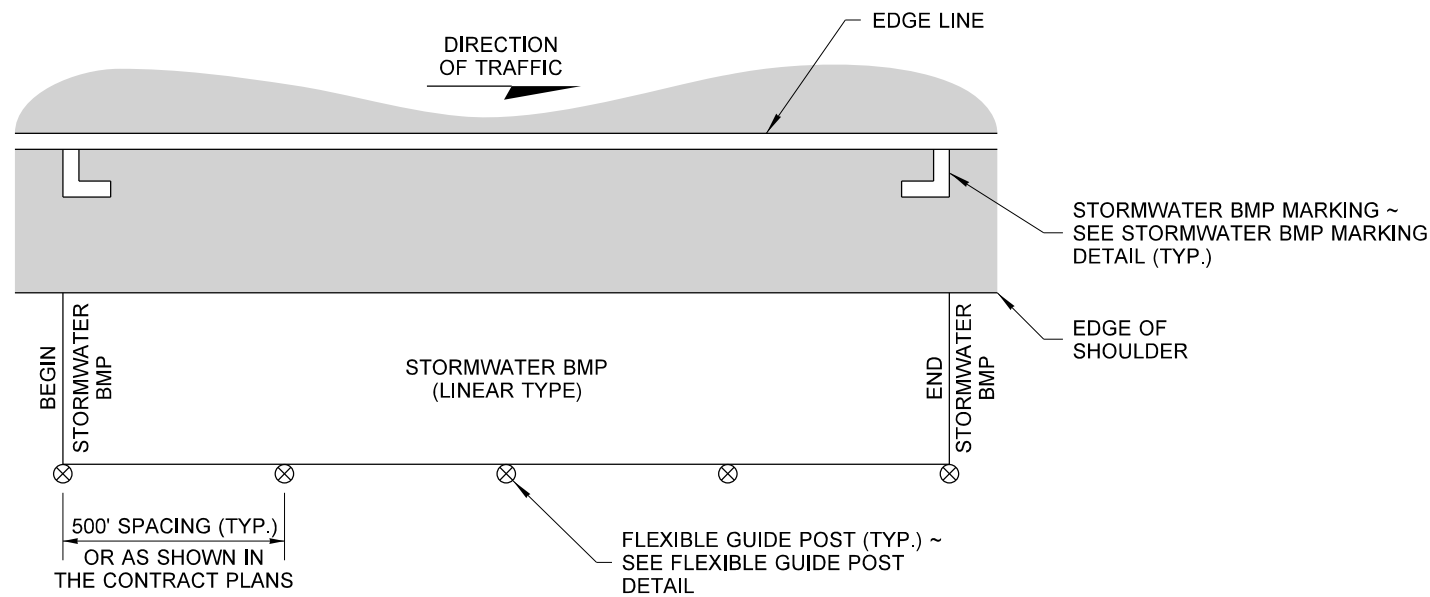


STORMWATER BMP DELINEATION DETAIL

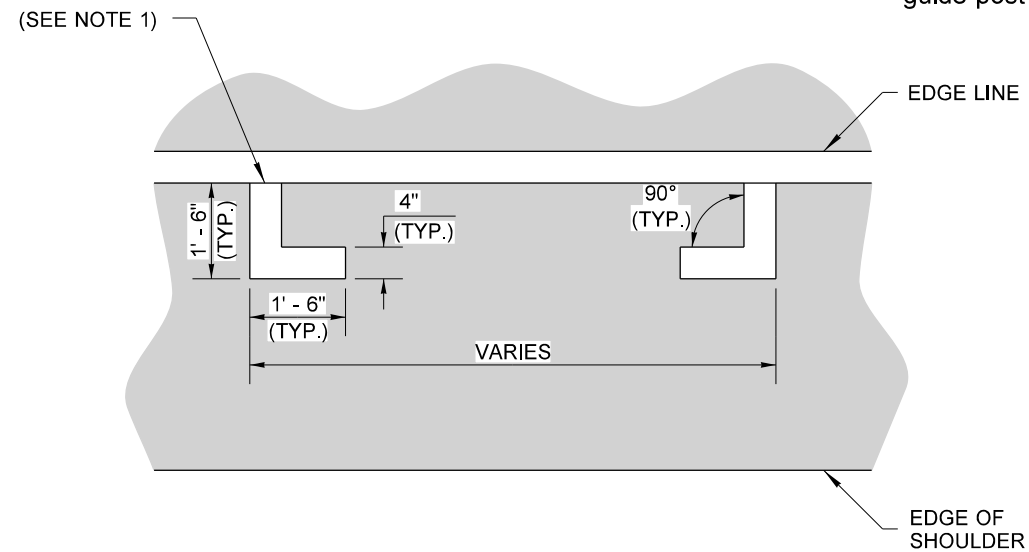


STORMWATER BMP MARKING DETAIL
MARKING AREA = 1.78 SQ. FT. FOR PAIR

NOTES:

1. If rumble strips are present, install marking outside of the rumble strip.
2. The flexible guide post shall be brown in color. See **Standard Specification Section 9-17.**
3. WSDOT BMP sticker to be placed on first flexible guide post only.

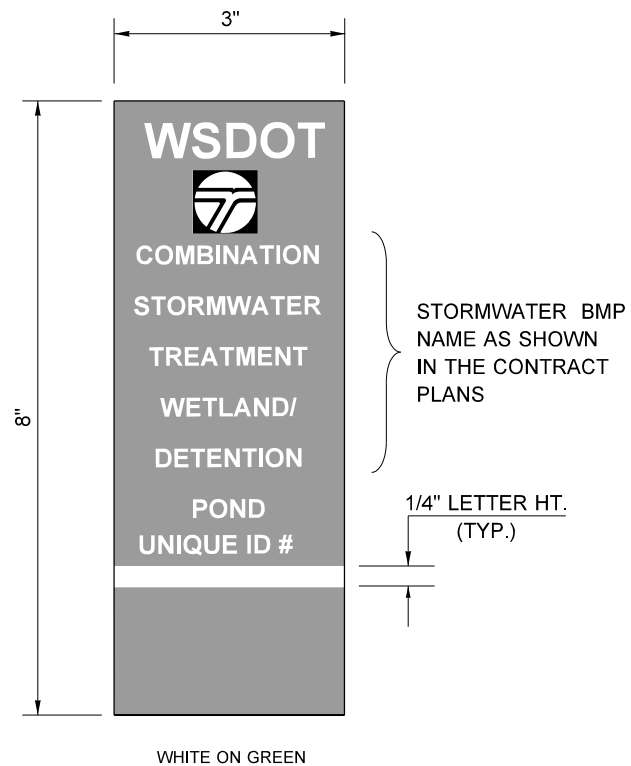

WSDOT STORMWATER BMP STICKER
(FACING TRAFFIC) NTS

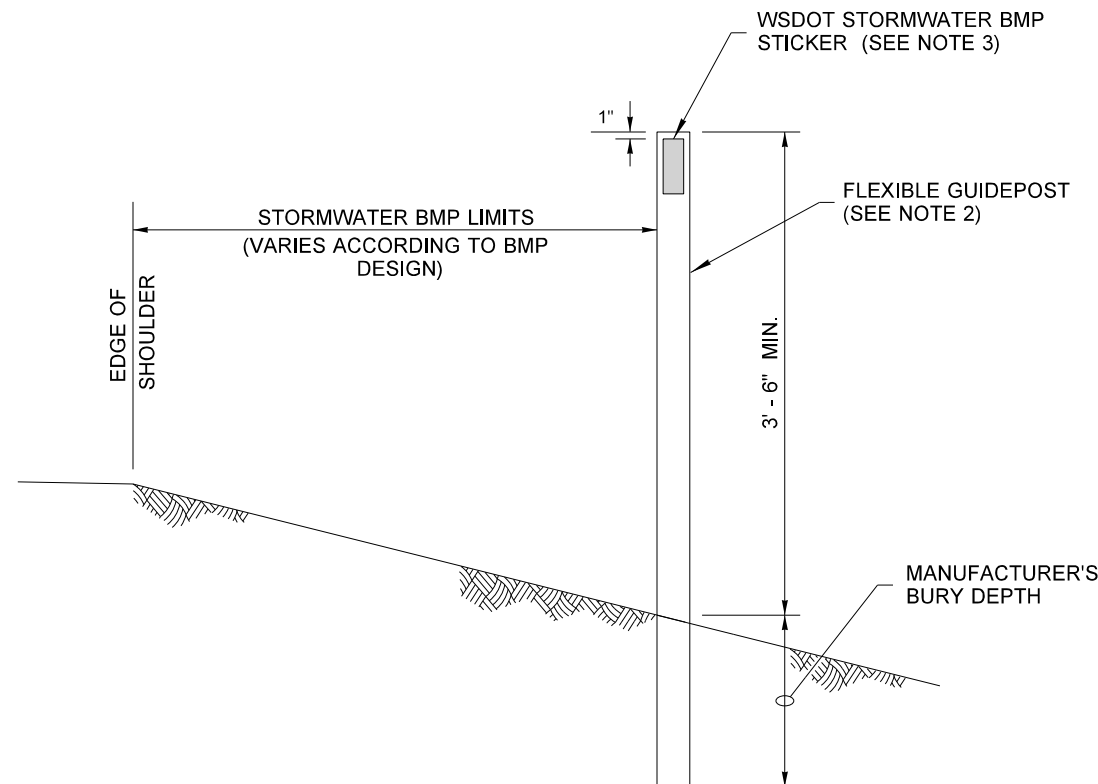

FLEXIBLE GUIDE POST DETAIL
TYPICAL FOR ALL STORMWATER BMP GUIDE POSTS AS DETAILED ON THIS SHEET



**BMP DELINEATION
LINEAR TYPE**
STANDARD PLAN M-24.65-00

SHEET 1 OF 1 SHEET

APPROVED FOR PUBLICATION

STATE DESIGN ENGINEER
Washington State Department of Transportation