



ISOMETRIC VIEW


TYPICAL SHOULDER INSTALLATION

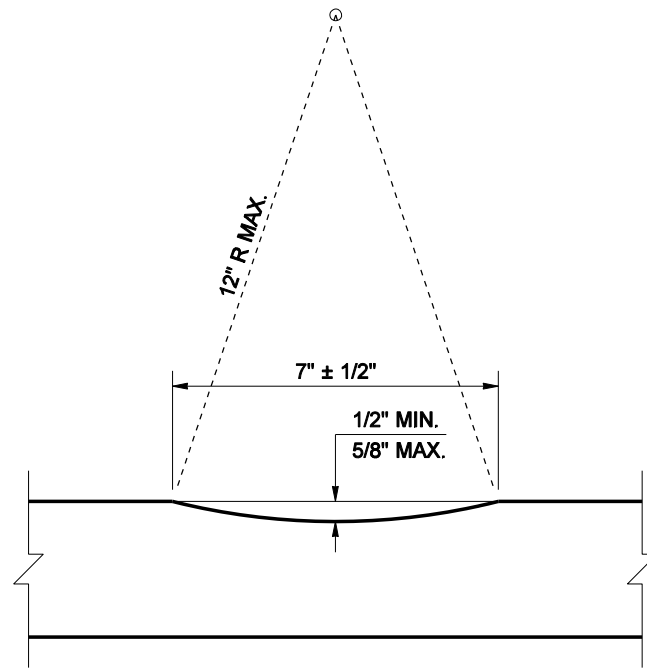

SECTION A

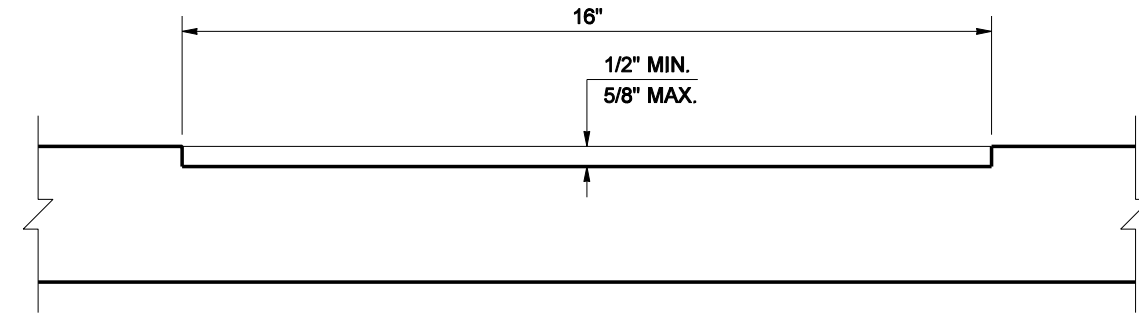


SECTION B

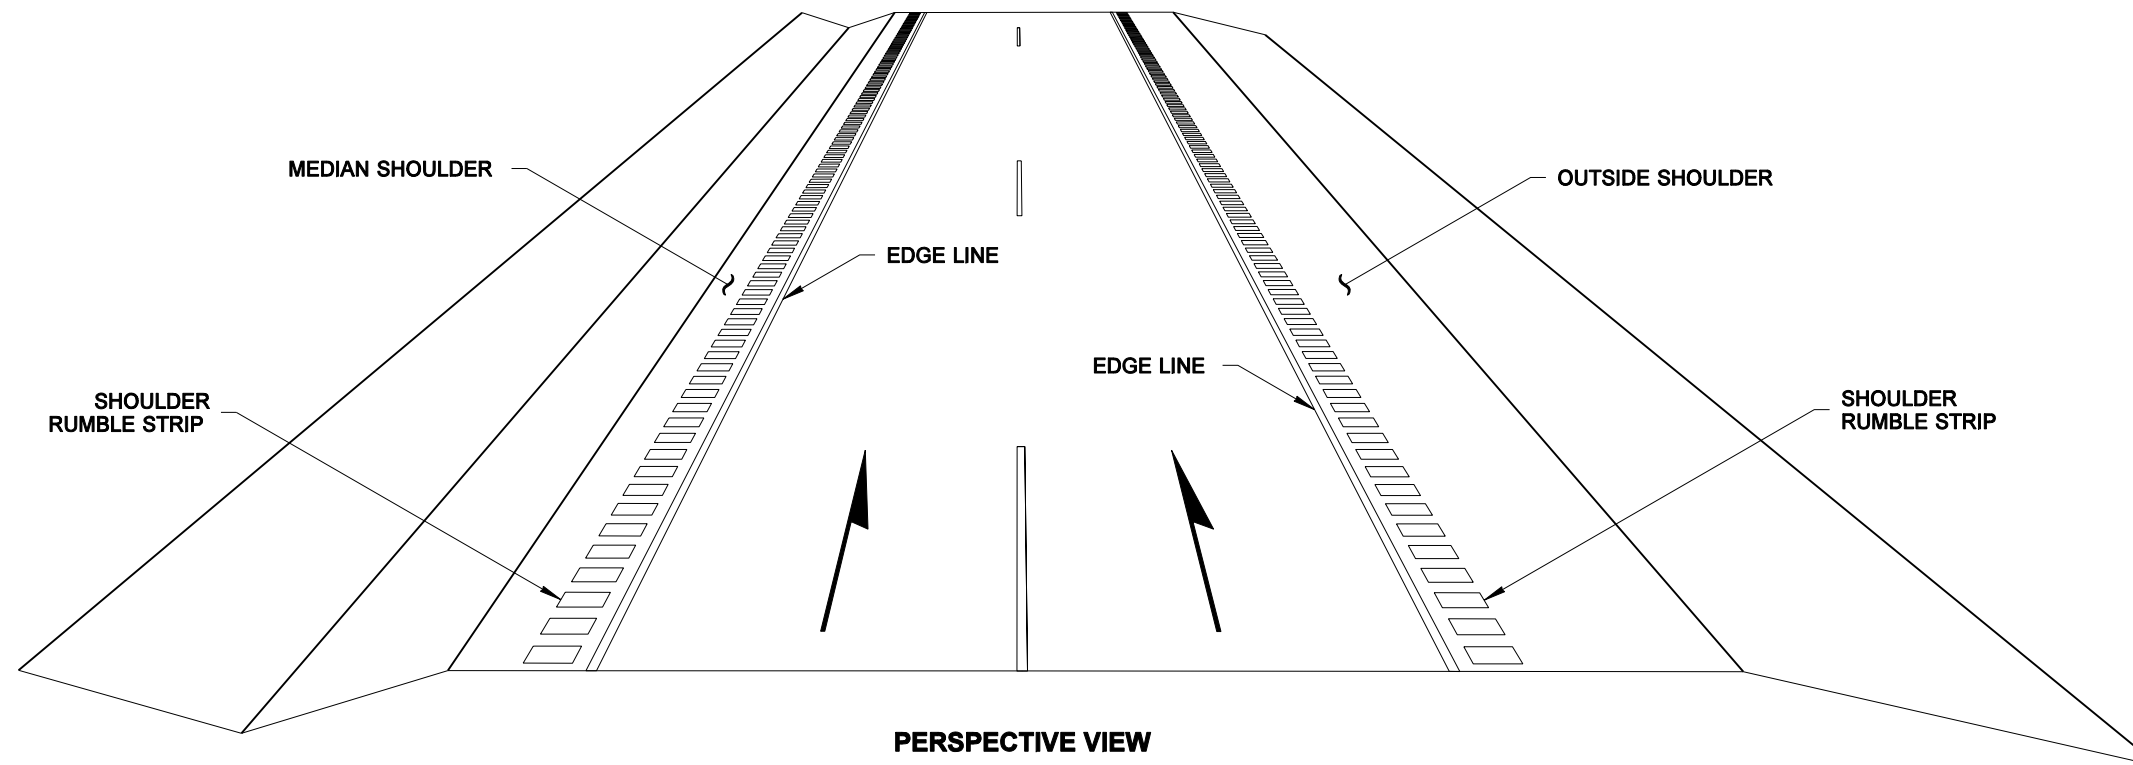

PERSPECTIVE VIEW

MULTI-LANE DIVIDED HIGHWAY

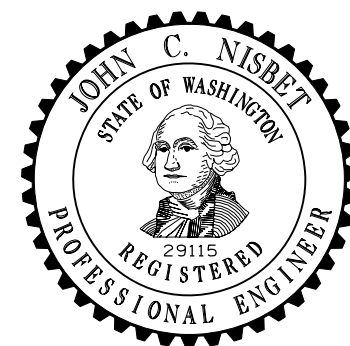

NOTE: THIS PLAN IS NOT A LEGAL ENGINEERING DOCUMENT  





**SHOULDER RUMBLE STRIP  
 TYPE 1  
 FOR DIVIDED HIGHWAYS  
 STANDARD PLAN M-60.10-01**

SHEET 1 OF 4 SHEETS

APPROVED FOR PUBLICATION

**Pasco Bakotich III** 06-03-11  
 STATE DESIGN ENGINEER DATE



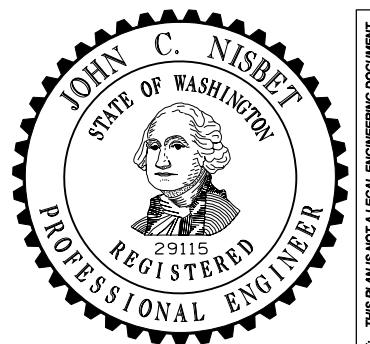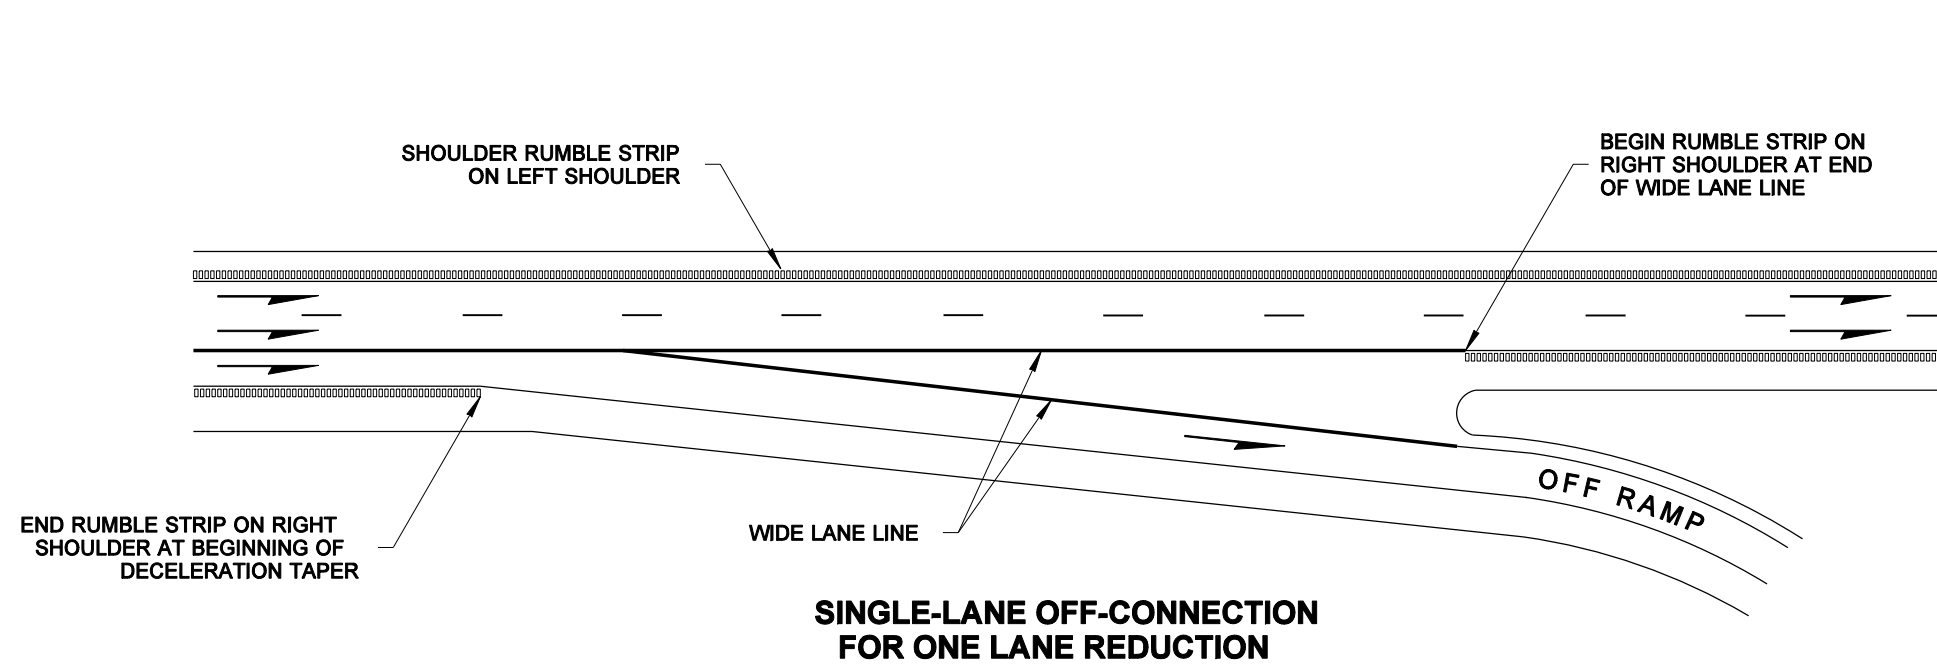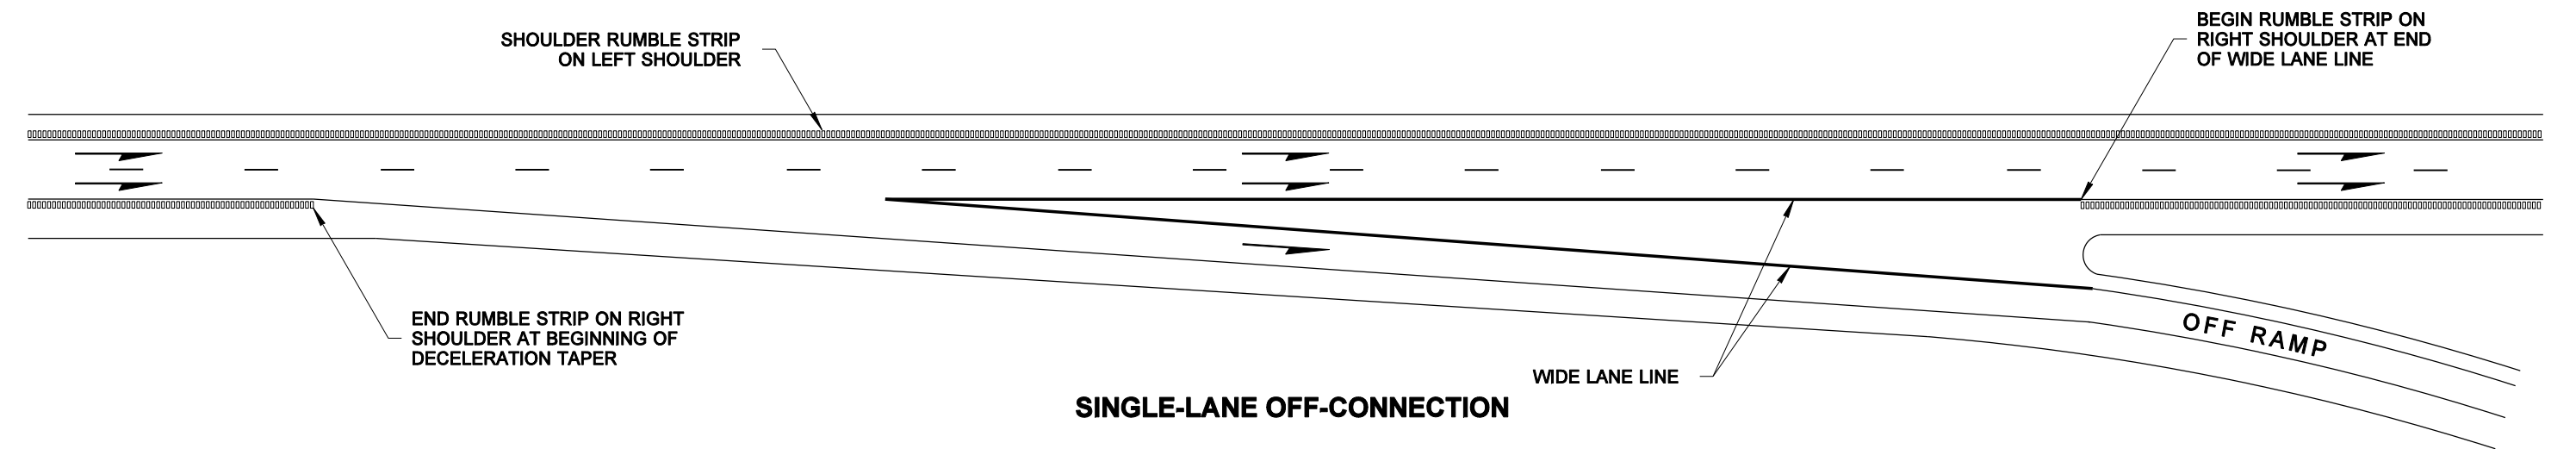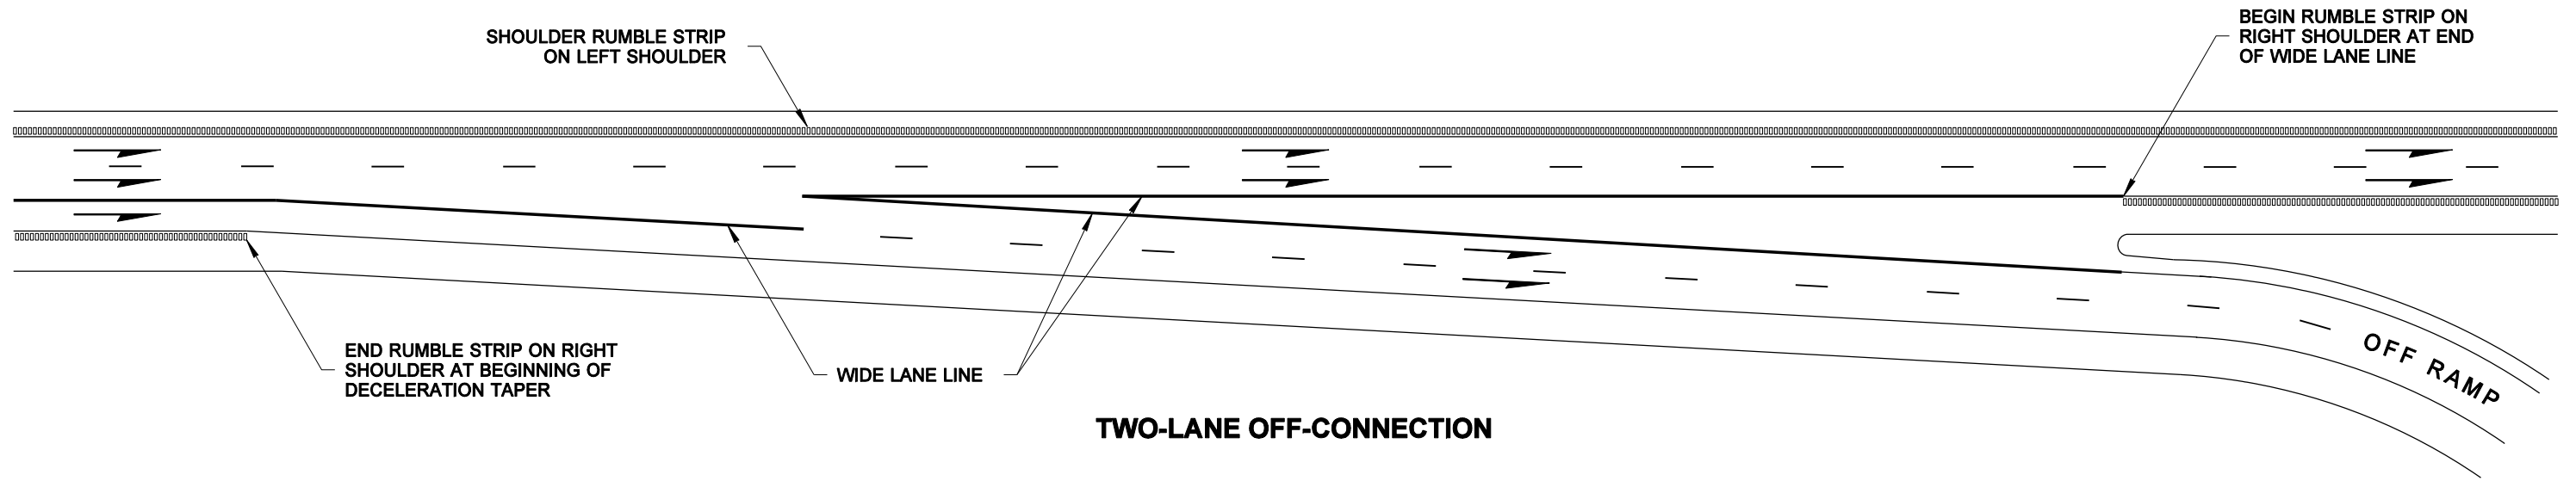






**SHOULDER RUMBLE STRIP TYPE 1 FOR DIVIDED HIGHWAYS STANDARD PLAN M-60.10-01**

SHEET 2 OF 4 SHEETS

APPROVED FOR PUBLICATION

**Pasco Bakotich III** 06-03-11  
STATE DESIGN ENGINEER DATE



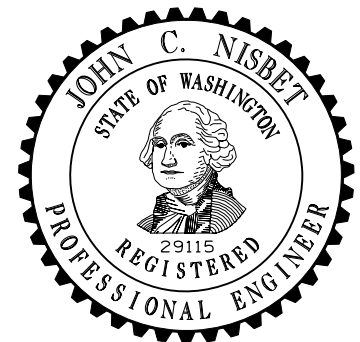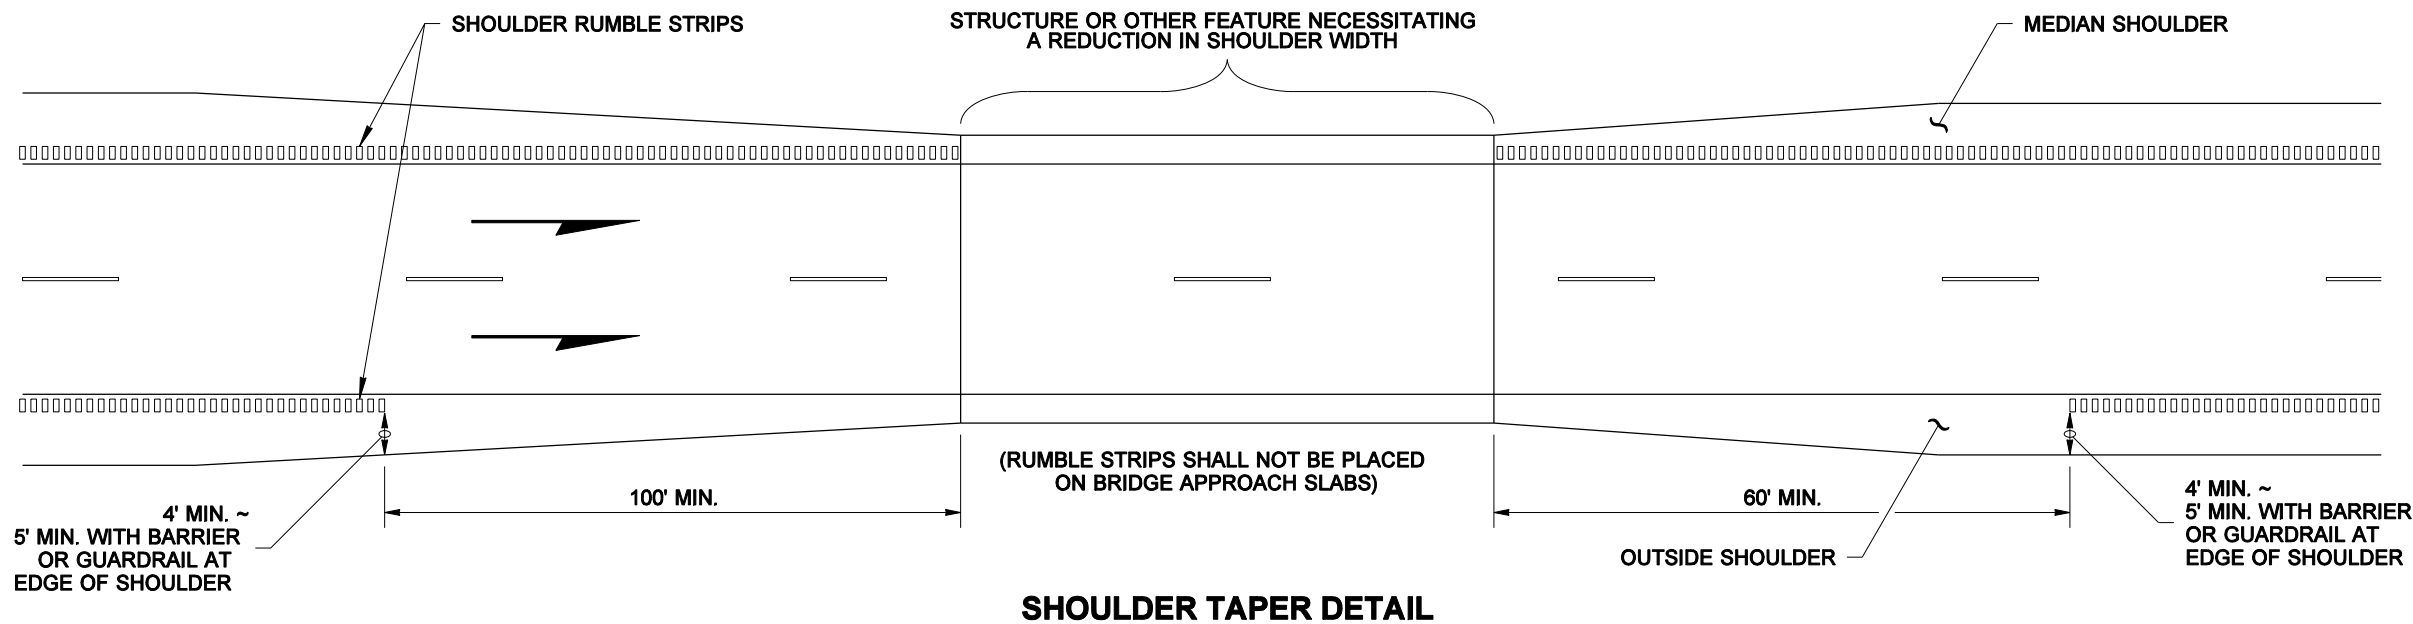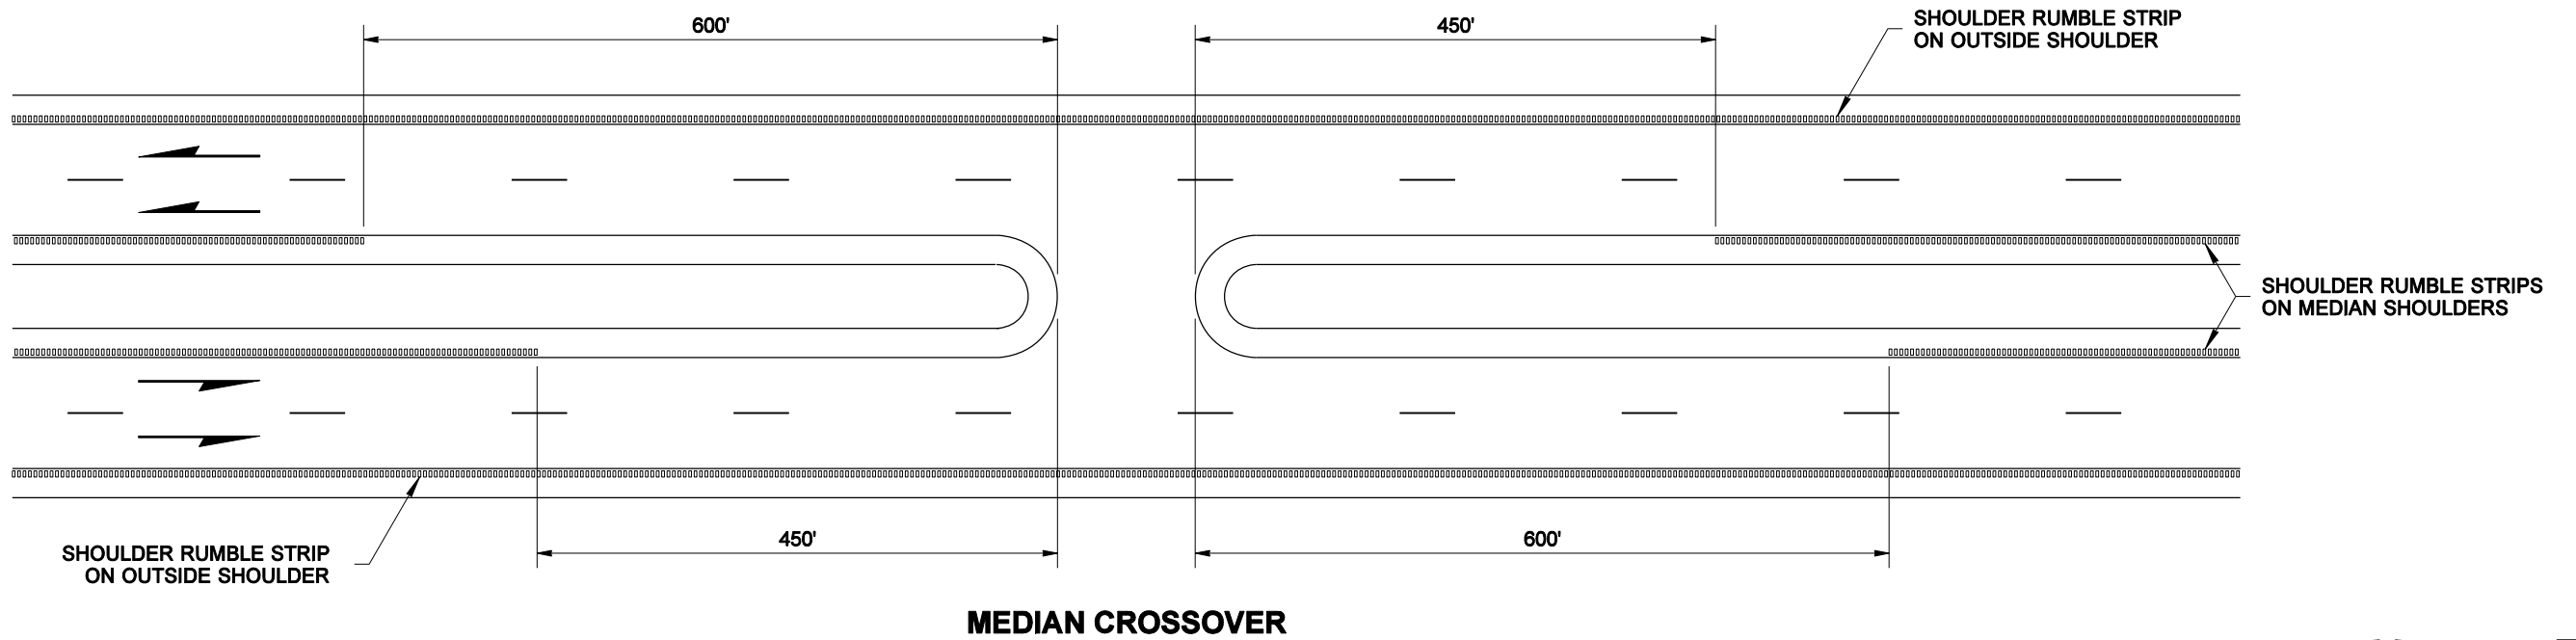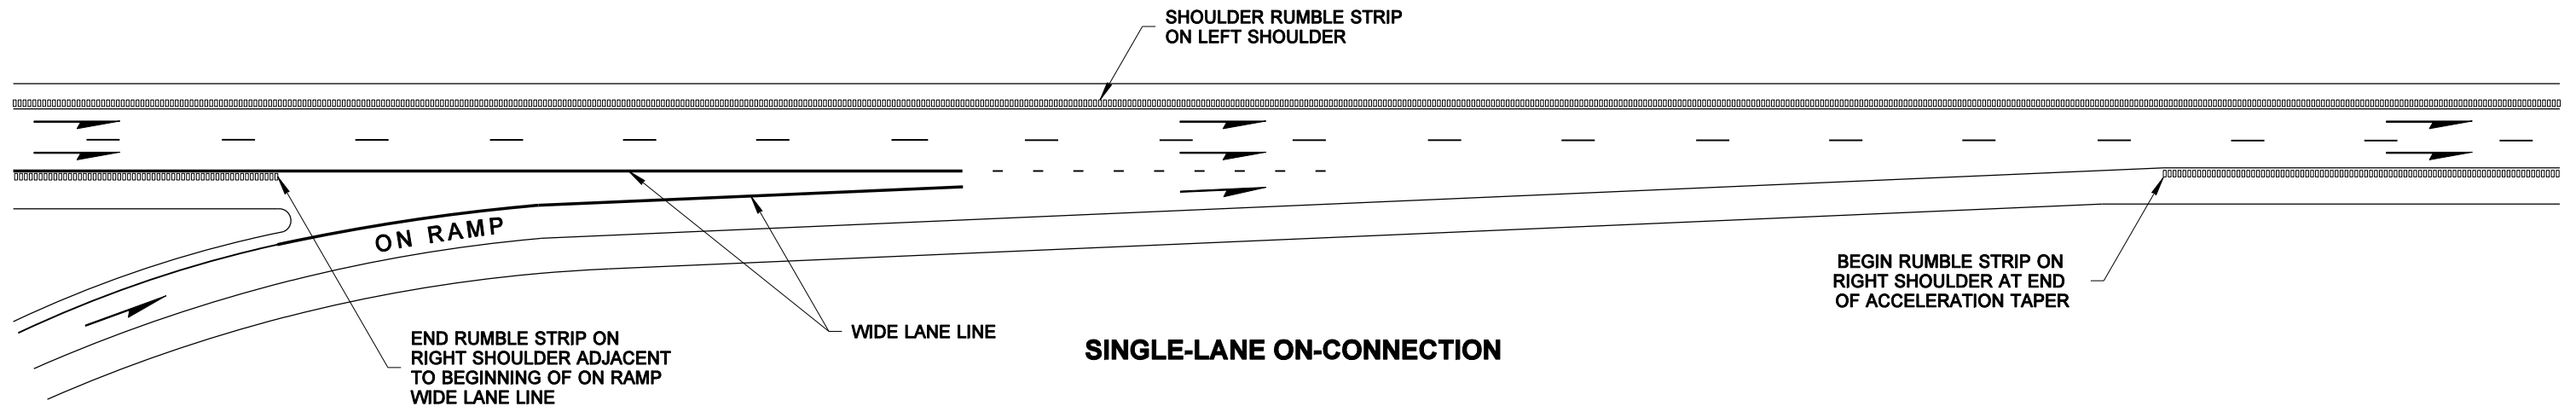



**SHOULDER RUMBLE STRIP  
TYPE 1  
FOR DIVIDED HIGHWAYS  
STANDARD PLAN M-60.10-01**

SHEET 3 OF 4 SHEETS


APPROVED FOR PUBLICATION

**Pasco Bakotich III** 06-03-11  
STATE DESIGN ENGINEER DATE



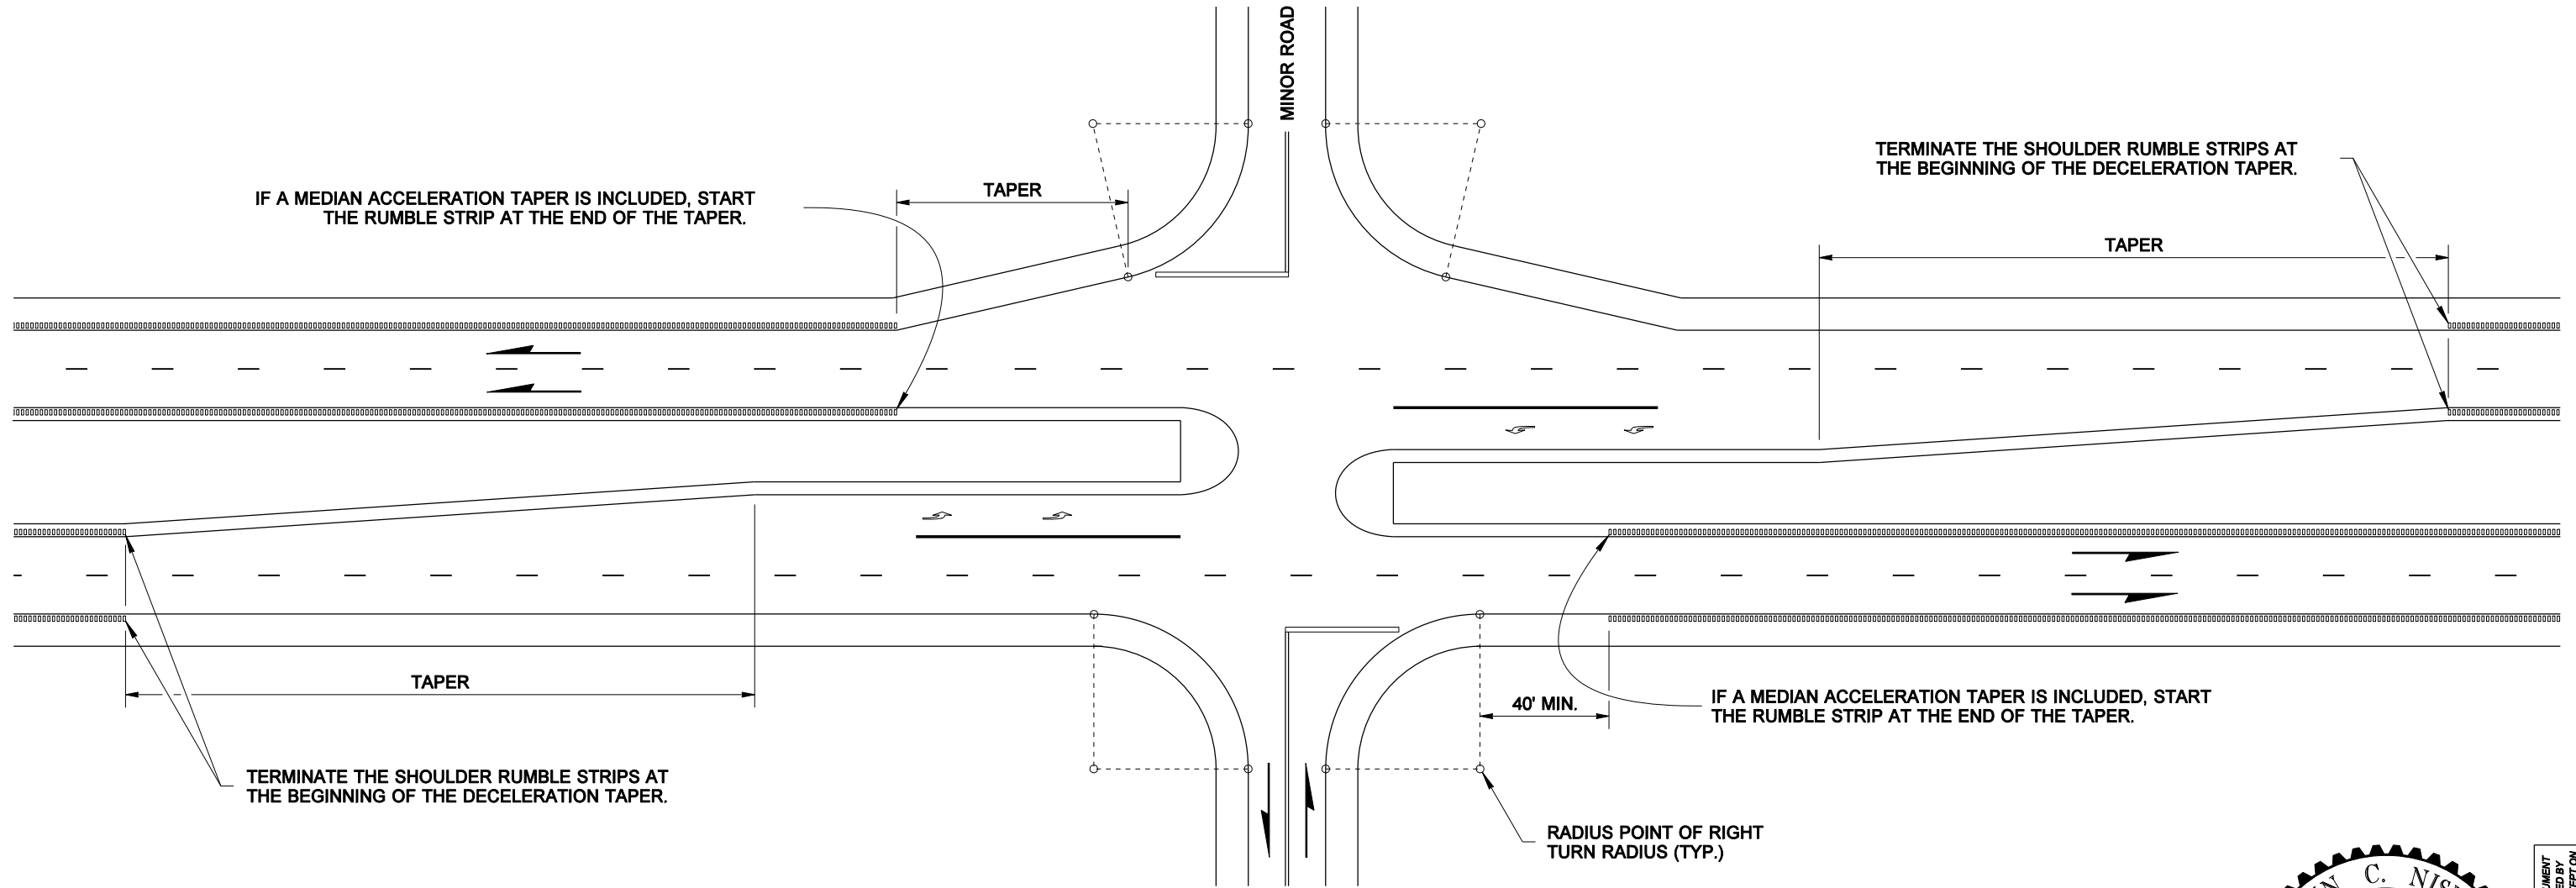

**RUMBLE STRIP PLACEMENT AT INTERSECTIONS**

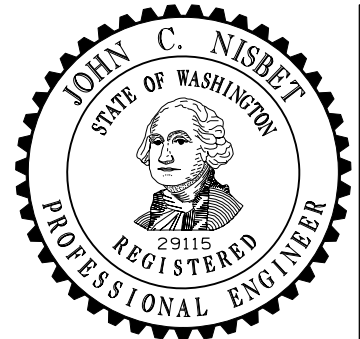


**SHOULDER RUMBLE STRIP  
 TYPE 1  
 FOR DIVIDED HIGHWAYS  
 STANDARD PLAN M-60.10-01**

SHEET 4 OF 4 SHEETS

APPROVED FOR PUBLICATION

**Pasco Bakotich III**      **06-03-11**  
 STATE DESIGN ENGINEER      DATE

Washington State Department of Transportation