
NOTES

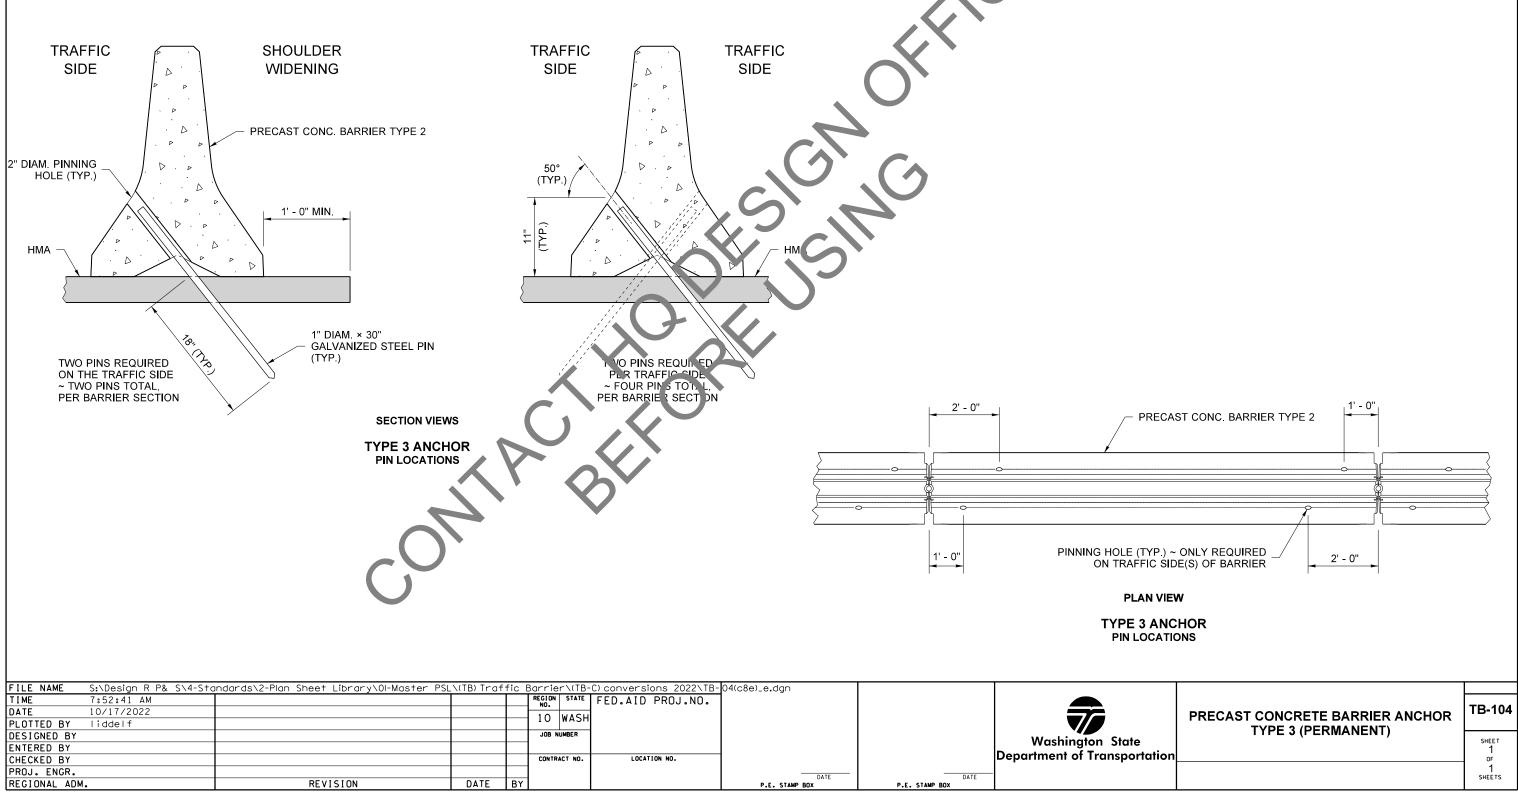

1. The intended use of this plan is for the permanent anchoring of Precast Concrete Barrier Type 2 (see **TB-32**) on hot mix asphalt pavement.

2. Remove the Type 3 Anchors by first driving the steel pins down through the barrier further into the pavement to allow lifting the barrier without interference, then remove the pins from the pavement.

3. After removing the Type 3 Anchors, clean the pin holes and fill them with sealant according to **Standard Specification**, **Section 9-04.2**.