


# I-5 CHAMBER WAY BRIDGE

## Emergency Repair & Replacement

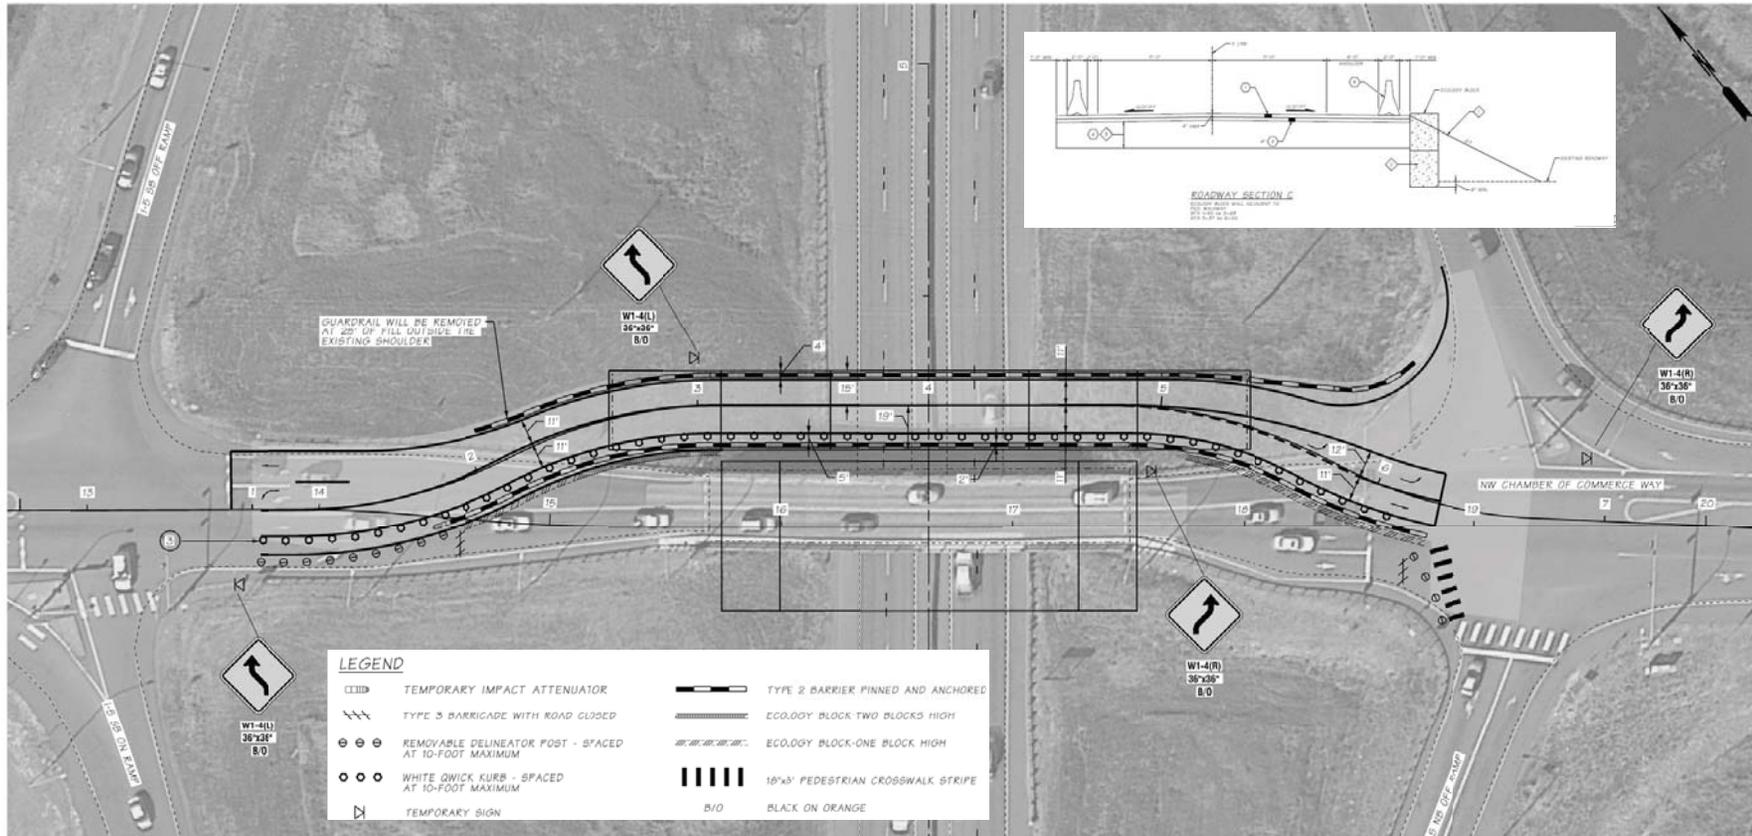

Detour Bridge Long Term Temporary Traffic Barrier and Channelization Plan